
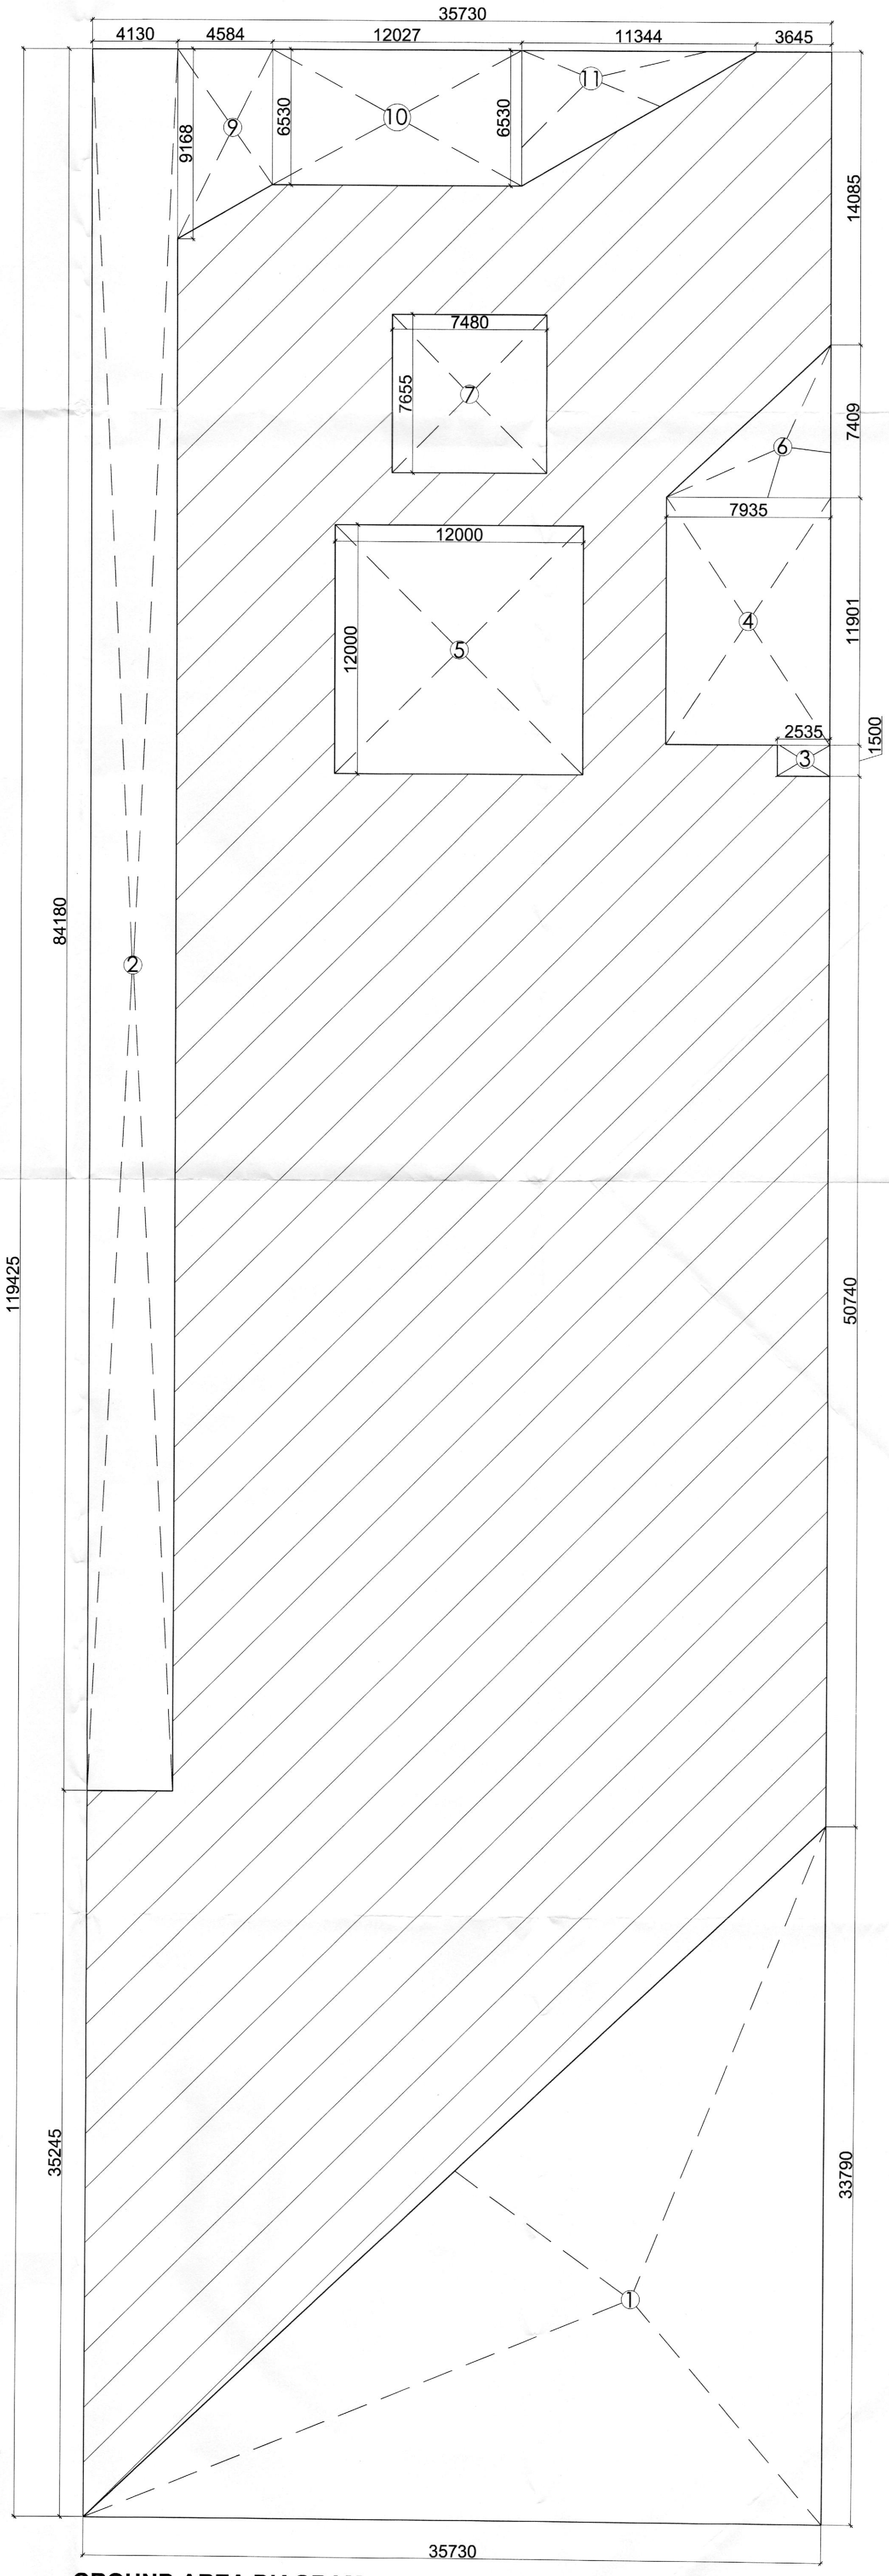


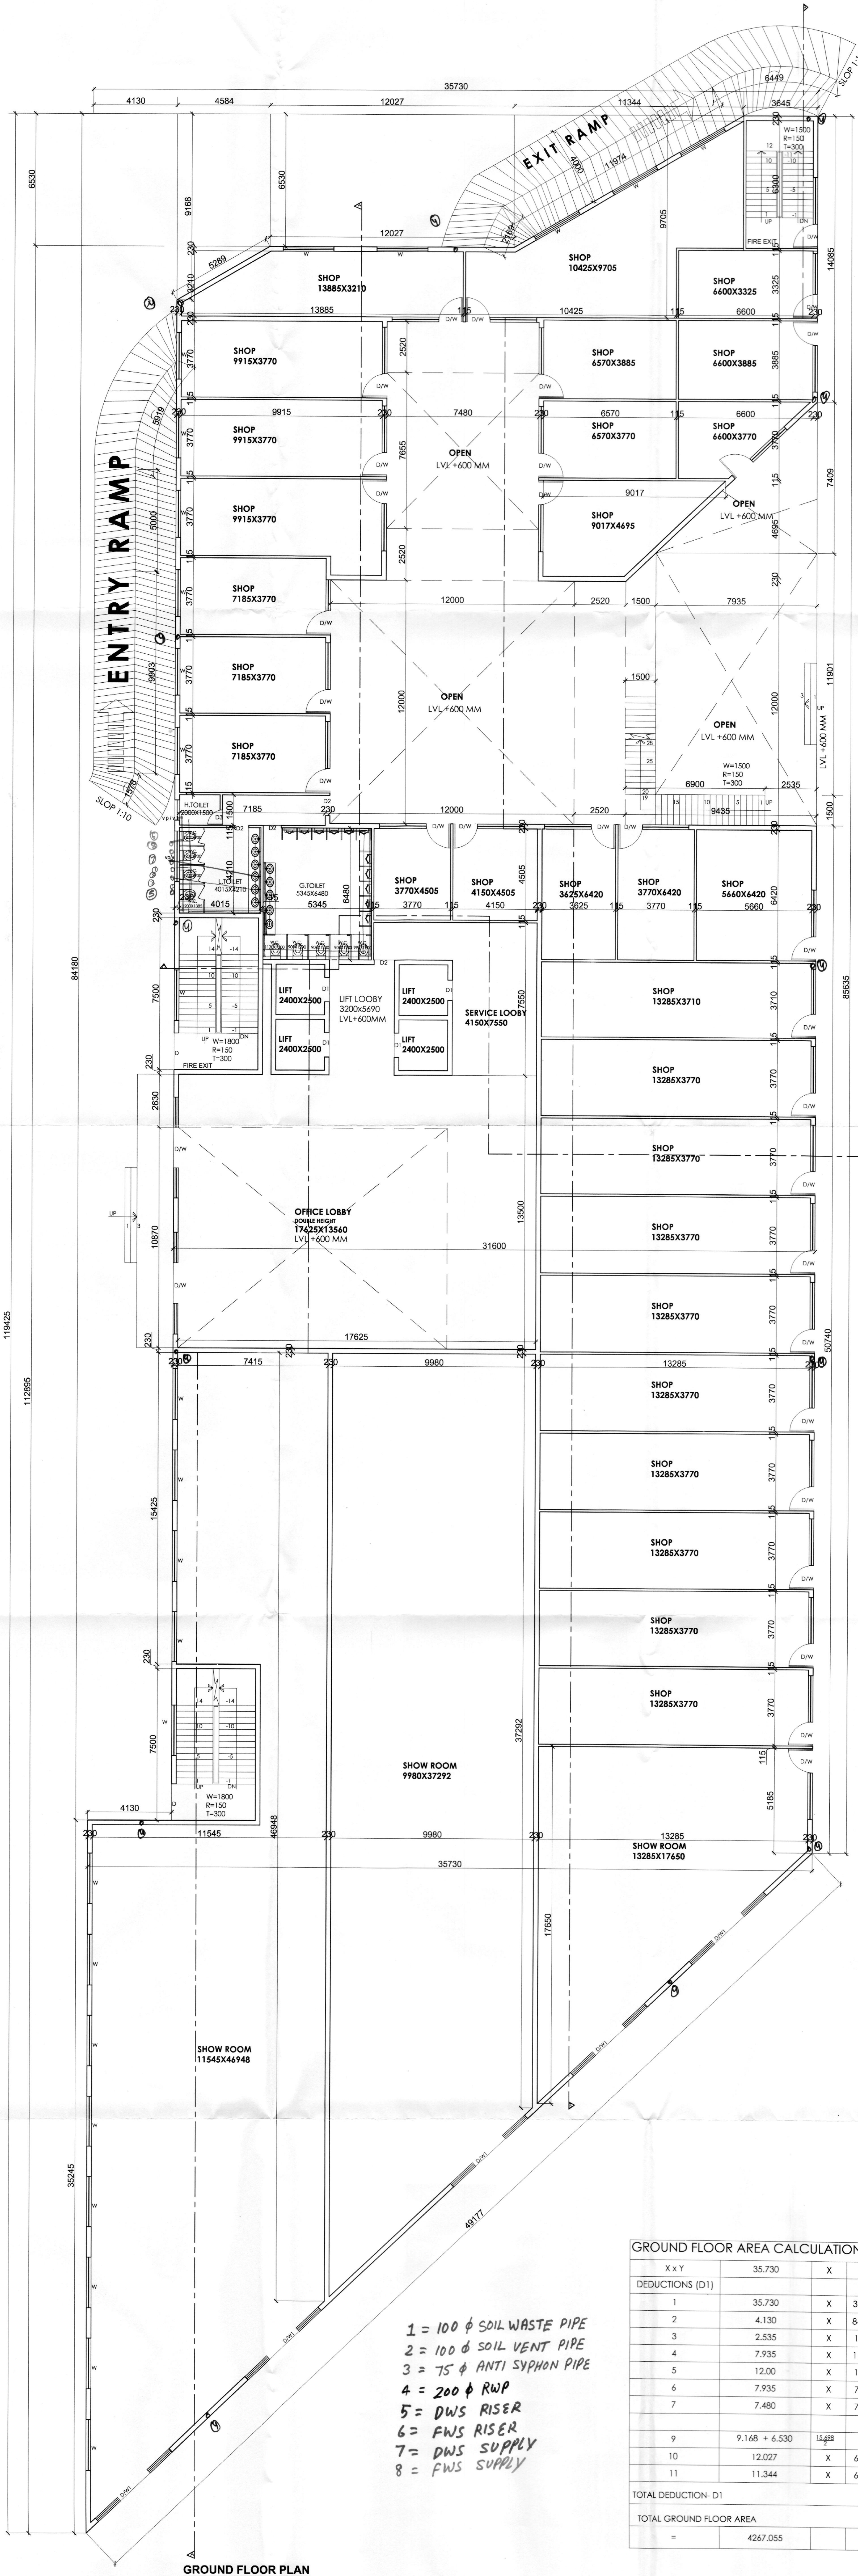

GROUND AREA DIAGRAM

DOORS-WINDOWS SCHEDULE

TYPE	SIZE	C. LVL	L. LVL
D/W	3500 X 2600	±00	+2600
D	1800 X 2600	±00	+2600
D1	1200 X 2600	±00	+2600
D2	1000 X 2100	±00	+2100
D3	750 X 2100	±00	+2100
vp/v	2500 X 1500	900	+2600
vp/v	1000 X 1500	000	+2600
W	2500 X 2850	600	+2600

PROJECT:- PROPOSED BUILDING PLAN OF COMMERCIAL COLONY MEASURING 2.219 ACRE (LICENSE NO.220 OF 2007 DT. 9.9.2007) IN SECTOR-47 GURGAON, BEING DEVELOPED BY M/S AUTOMAX (A UNIT OF M/S OMAX AUTOS LTD.)

DRAWING TITLE:- GROUND FLOOR PLAN
 DRAWN BY:- SURESH KUMAR
 SCALE:- 1:100
 SHEET NO:- 5

ARCHITECT'S SIGN. OWNER/AUTH. SIGN.

ARCHITECTS:
 Bachhwa Consultants
 PARNAM TOWER 3RD FLOOR, S.C.O. 50-51 OLD JUDICIAL COMPLEX
 CIVIL LINES, GURGAON
 TEL: 4061801, 4061802
 e-mail: eaccon@rediffmail.com

GROUND FLOOR AREA CALCULATIONS

X x Y	35.730	X	119.425			=	4267.055	SQM
DEDUCTIONS (D1)								
1	35.730	X	33.790	=	1207.316	X	0.5	= 603.658 SQM
2	4.130	X	84.180					= 347.663 SQM
3	2.535	X	1.500					= 3.802 SQM
4	7.935	X	11.901					= 94.434 SQM
5	12.00	X	12.00					= 144.00 SQM
6	7.935	X	7.409	=	58.790	X	0.5	= 29.395 SQM
7	7.480	X	7.655					= 57.259 SQM
9	9.168 + 6.530	X	7.849	X	4.584			= 35.979 SQM
10	12.027	X	6.530					= 78.536 SQM
11	11.344	X	6.530	=	74.076	X	0.5	= 37.038 SQM
TOTAL DEDUCTION- D1								= 1431.764
TOTAL GROUND FLOOR AREA								= (XXY)-D1
								= 4267.055
								= 1431.764
								= 2835.291 SQM

- 1 = 100 φ SOIL WASTE PIPE
- 2 = 100 φ SOIL VENT PIPE
- 3 = 75 φ ANTI SYPHON PIPE
- 4 = 200 φ RWP
- 5 = DWS RISER
- 6 = FWS RISER
- 7 = DWS SUPPLY
- 8 = FWS SUPPLY