



AD TD PA ATP

Checked and found ok for Public Health (Internal) Services only subject to comments in forwarding letter No. 5520/222-223/23

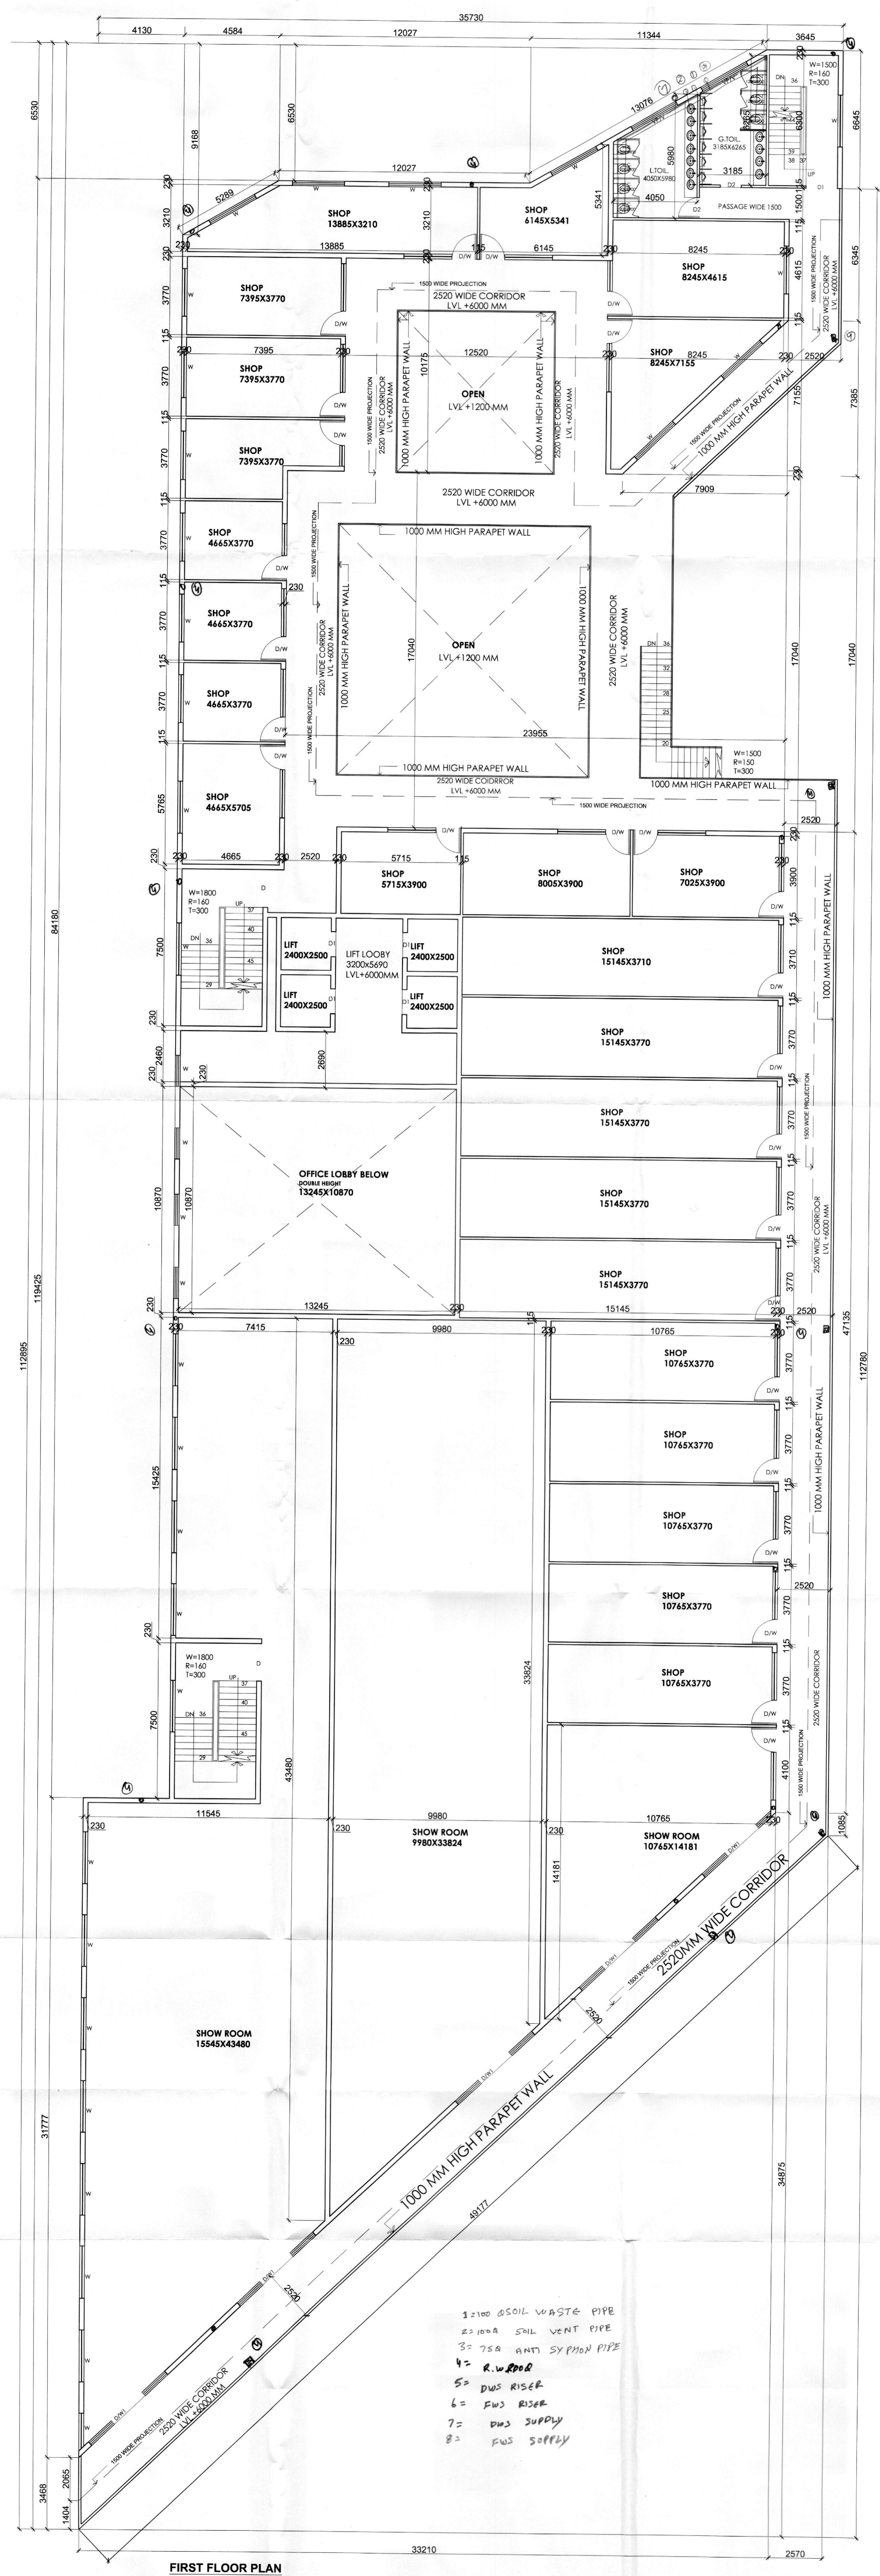

FIRST FLOOR PLAN

- 1- 2100 Ø50L WASTE PIPE
- 2- 100ØA S/W VENT PIPE
- 3- 75Ø R/W SY PHAN PIPE
- 4- R.W. RISE
- 5- DW3 RISE
- 6- DW2 RISE
- 7- DW3 SUPPLY
- 8- DW2 SUPPLY

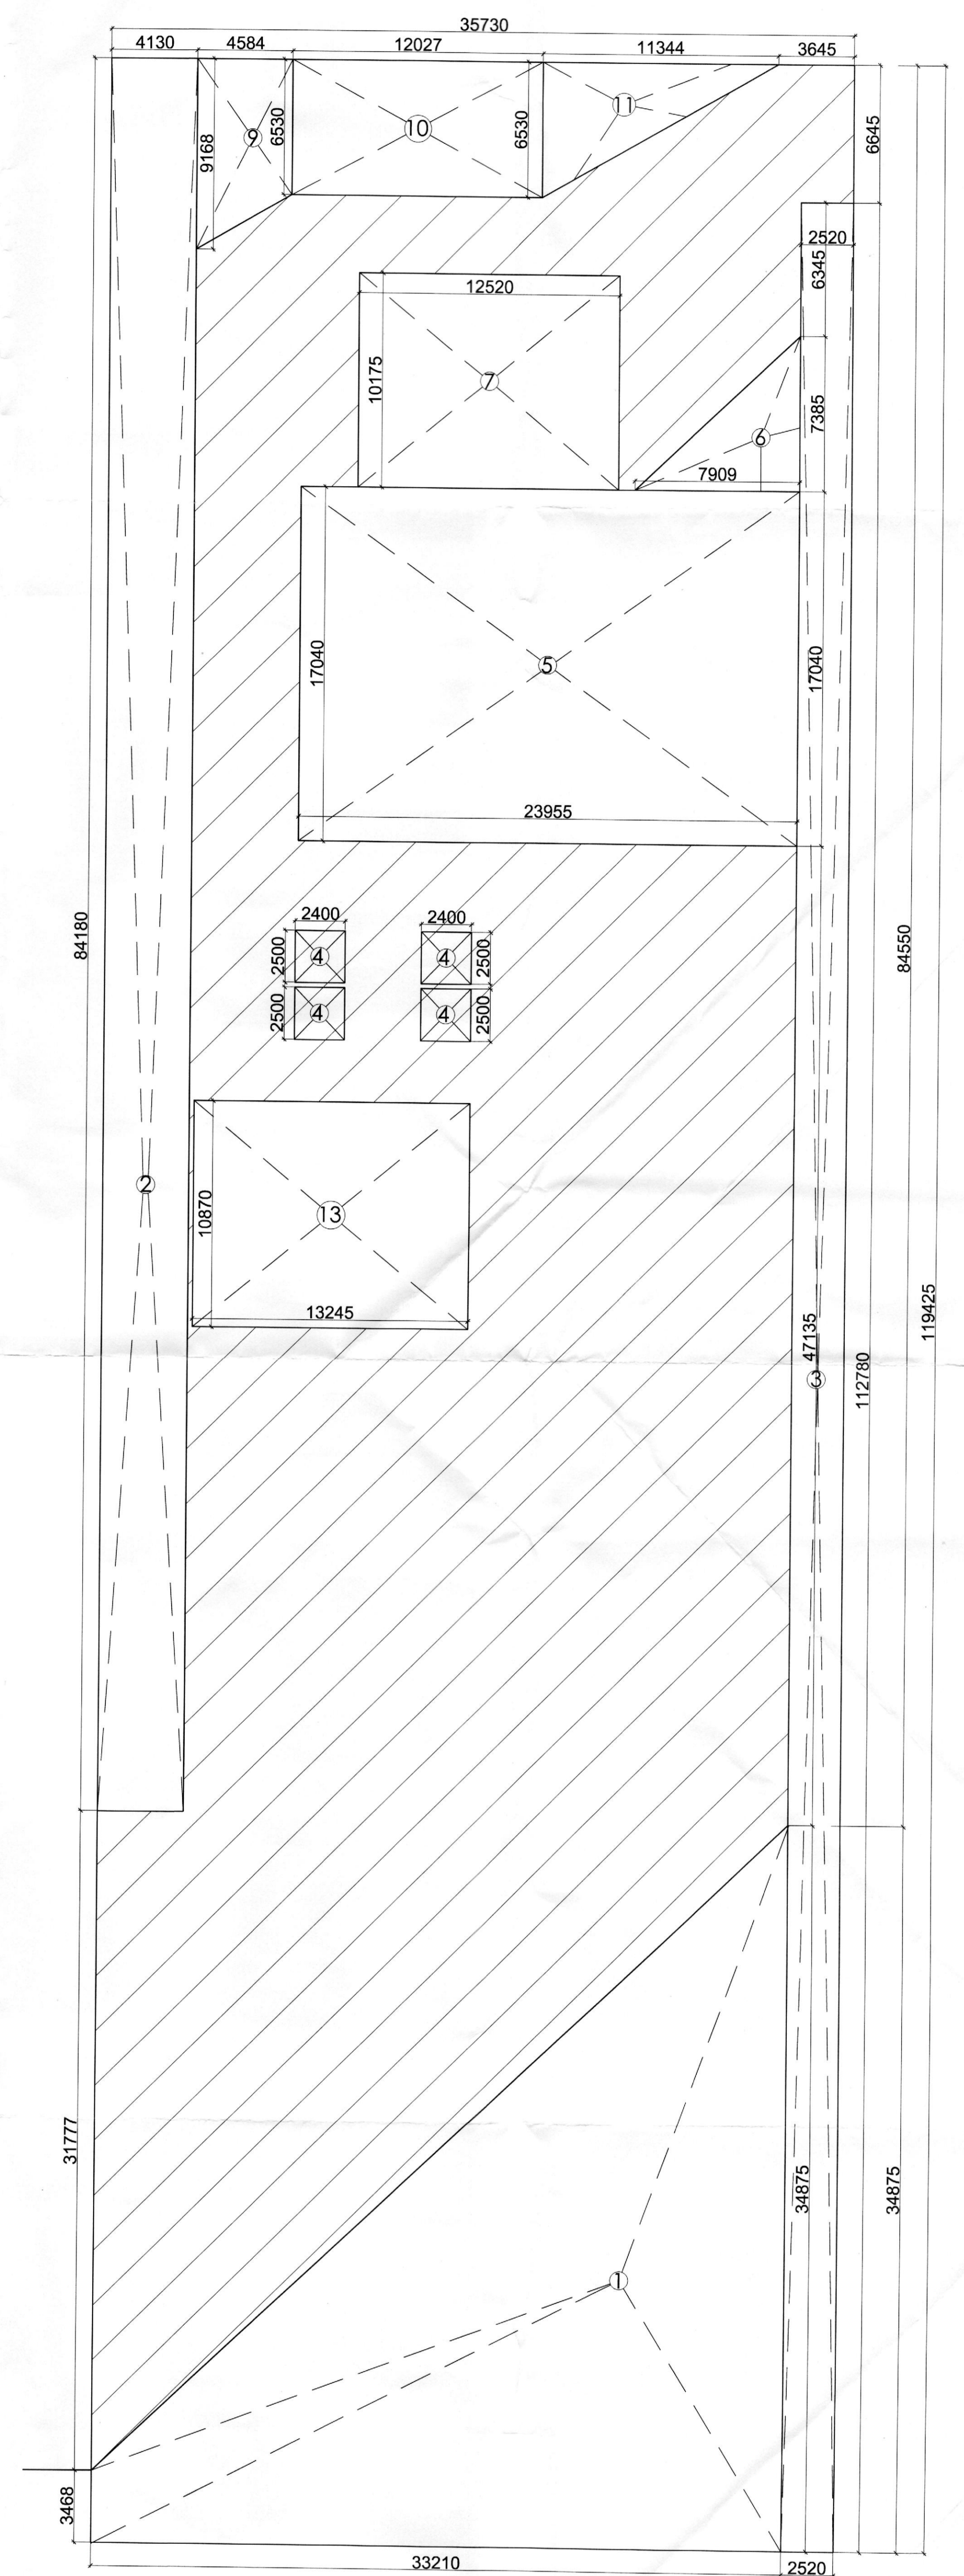

FIRST AREA DIAGRAM

FIRST FLOOR AREA CALCULATIONS

X x Y	35.730	X	119.425		4267.055	SGM	
DEDUCTIONS (D1)							
1	34.875 + 3.468	34.875	19.171	X	33.210	636.668 SGM	
2	4.130	X	84.180			347.663 SGM	
3	2.520	X	112.780			284.205 SGM	
4	2.400	X	2.500	= 6.000	X	4	24.000 SGM
5	23.955	X	17.040			408.193 SGM	
6	7.909	X	7.385	= 58.407	X	0.5	29.203 SGM
7	12.520	X	10.175			127.391 SGM	
9	9.168 + 6.530	15.698	7.849	X	4.584	35.979 SGM	
10	12.027	X	6.530			78.536 SGM	
11	11.344	X	6.530	= 74.076	X	0.5	37.038 SGM
13	13.245	X	10.870			143.973 SGM	
TOTAL DEDUCTION- D1						2152.849 SGM	
TOTAL FIRST FLOOR AREA					(XxY)-D1	2114.206 SGM	
	4267.055				2152.849	2114.206 SGM	

DOORS-WINDOWS SCHEDULE

TYPE	SIZE	C. LVL	L. LVL
D/W	3500 X 2600	+00	+2600
D	1800 X 2600	+00	+2600
D1	1200 X 2600	+00	+2600
D2	1000 X 2100	+00	+2100
D3	750 X 2100	+00	+2100
vp/v	2500 X 1500	900	+2600
vp/v1	1000 X 1500	900	+2600
W	2500 X 2850	600	+2600

PROJECT: PROPOSED BUILDING PLAN OF COMMERCIAL COLONY MEASURING 2.219 ACRE (LICENSE NO.220 OF 2007 DT. 9.9.2007) IN SECTOR-47 GURGAON, BEING DEVELOPED BY M/S AUTOMAX ( A UNIT OF M/S OMAX AUTOS LTD.)

DRAWING TITLE: FIRST FLOOR PLAN  
 DRAWN BY: SURESH KUMAR  
 SCALE: 1:100  
 SHEET NO: 6

ARCHITECT'S SIGN:   
 OWNER/AUTH. SIGN: 

ARCHITECTS: Sachdeva Consultants  
 PARNAM TOWER, 3RD FLOOR, S.C.O. 50-51 OLD JUDICIAL COMPLEX CIVIL LINES, GURGAON  
 TEL: 011-261-408180  
 e-mail: saccon@rediffmail.com