



TD PA ATP

SANCTIONED

Checked and found ok for Public Health
 (Internal) Services only subject to comments in
 forwarding letter No. SE(HQ). 372, Dt. 16/11/11
 Superintending Engineer (HO)
 HUDA, Panchkula

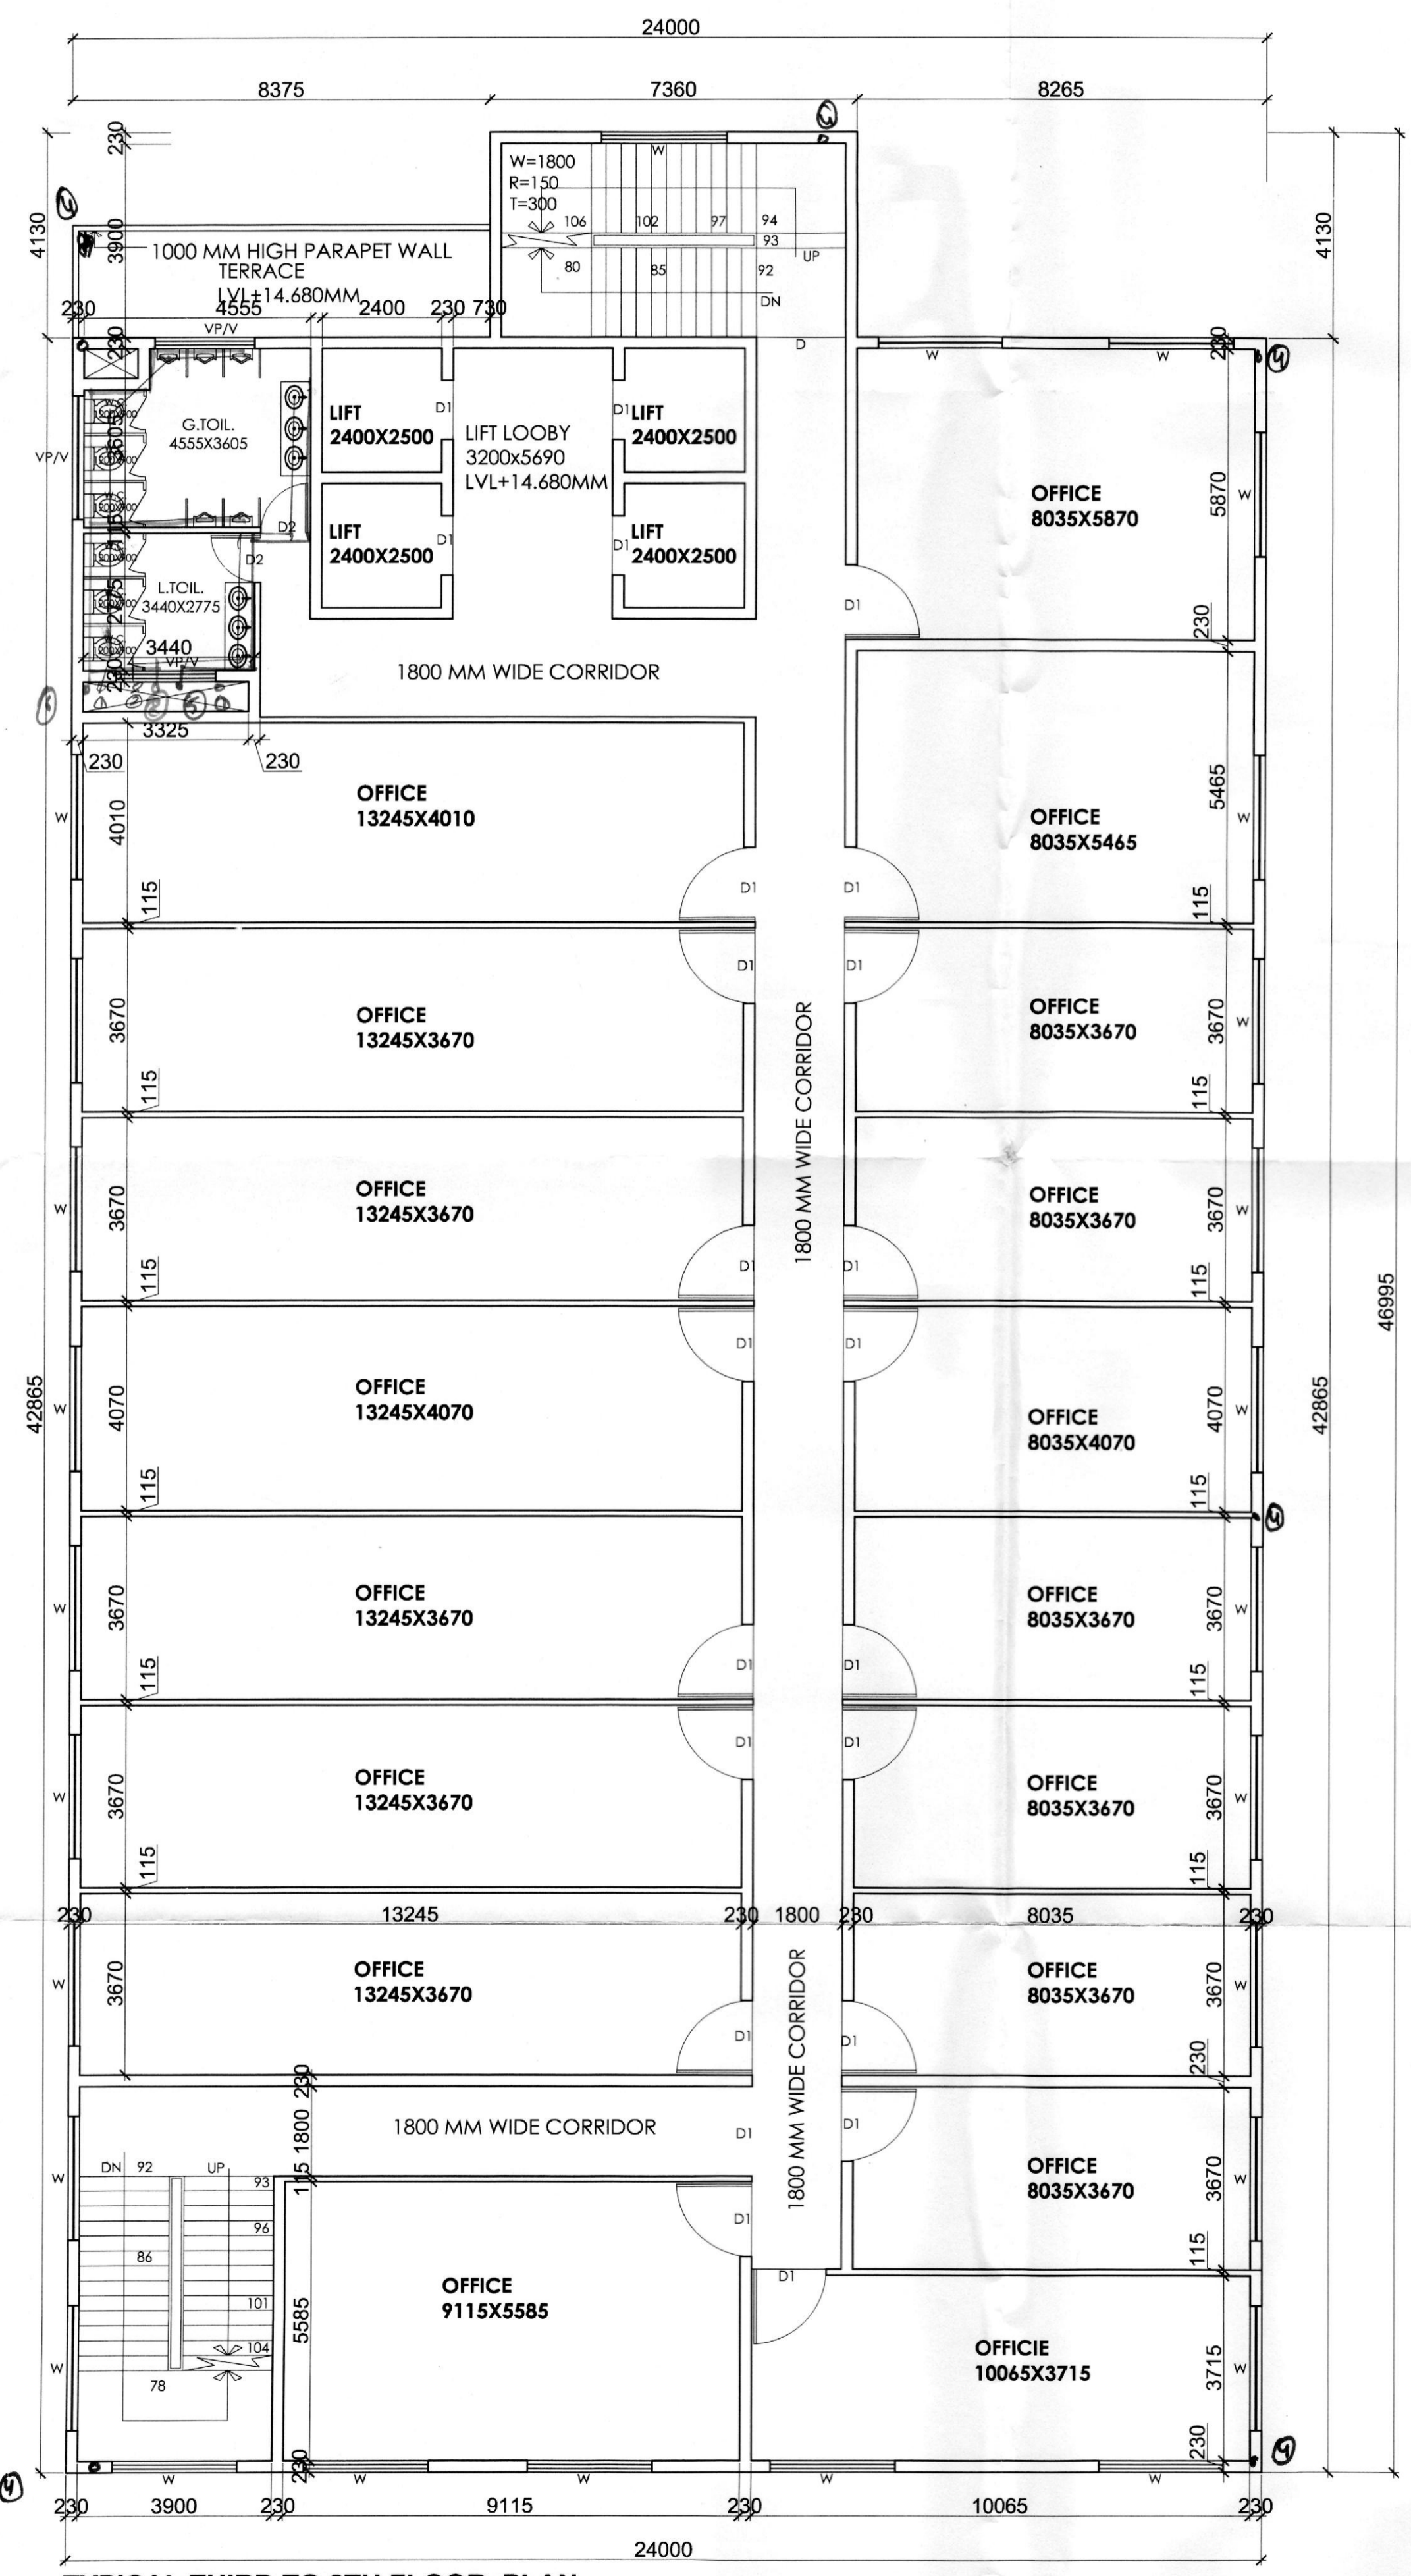

TYPICAL THIRD TO 8TH FLOOR PLAN

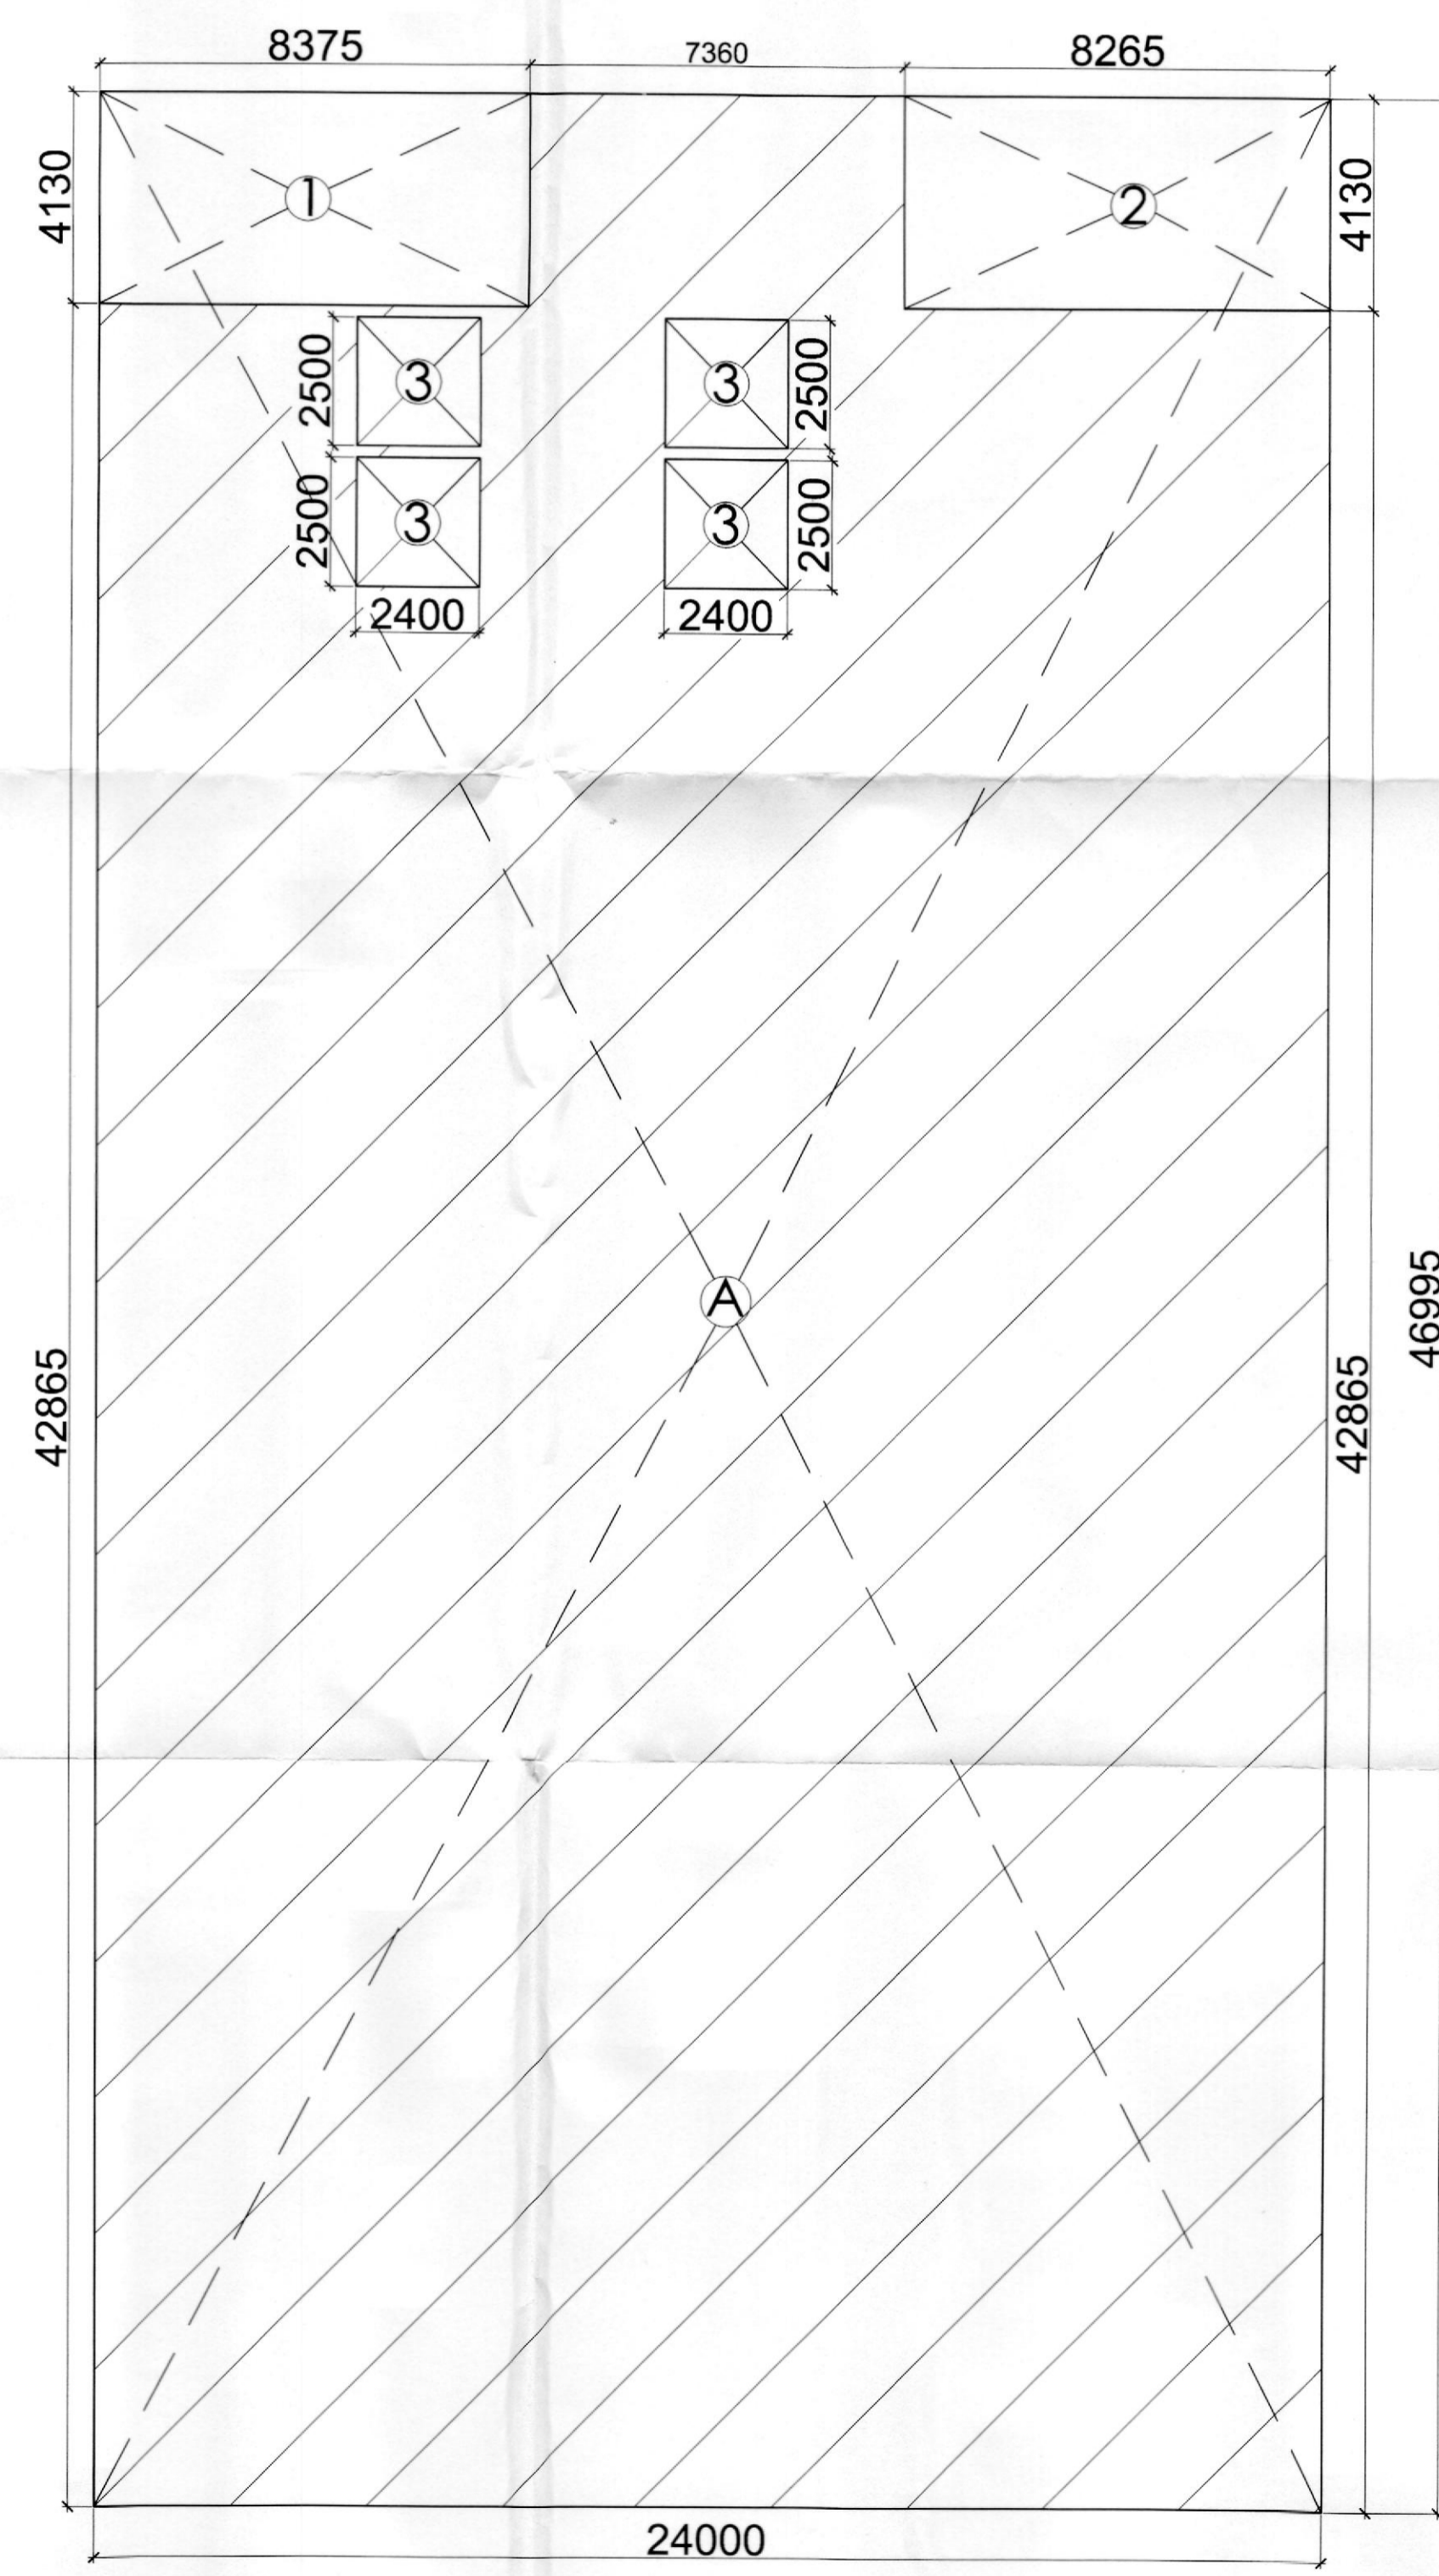

3TH TO 8TH AREA DIAGRAM

TYPICAL THIRD TO 8TH FLOOR AREA CALCULATION

XXY	A	X	Y	A	=	Area	Unit
24.00	X	46.995			=	1127.880	SQM
DEDUCTIONS (D1)							
1	8.375	X	4.130		=	34.588	SQM
2	8.265	X	4.130		=	34.134	SQM
3	2.400	X	2.500	= 6.000 X 4	=	24.000	SQM
TOTAL DEDUCTION- D1						92.722	SQM
TOTAL THIRD FLOOR AREA						(XXY)-D1	
=	1127.880	-	92.722	=	1035.158	SQM	

1 = 100 φ SOIL & WASTE PIPE
 2 = 100 φ SOIL VENT PIPE
 3 = 75 φ ANTI SVAPHON PIPE
 4 = 200 φ RWP
 5 = DWS RISER
 6 = FWS RISER
 7 = DWS SUPPLY
 8 = FWS SUPPLY

DOORS-WINDOWS SCHEDULE

TYPE	SIZE	C. LVL	L. LVL
D/W	3500 X 2600	±00	+2600
D	1800 X 2600	±00	+2600
D1	1200 X 2600	±00	+2600
D2	1000 X 2100	±00	+2100
D3	750 X 2100	±00	+2100
vp/v	2500 X 1500	900	+2600
vp/v1	1000 X 1500	900	+2600
W	2500 X 2850	600	+2600

PROJECT:-
 PROPOSED BUILDING PLAN OF COMMERCIAL COLONY MEASURING 2.219 ACRE (LICENSE NO.220 OF 2007 DT. 9.9.2007) IN SECTOR-47 GURGAON, BEING DEVELOPED BY M/S AUTOMAX (A UNIT OF M/S OMAX AUTOS LTD.)

DRAWING TITLE:- 3TH&8TH FLOOR PLAN

DRAWN BY: SURESH KUMAR | SCALE:- 1:100 | SHEET NO. 8

ARCHITECT'S SIGN. | OWNER/AUTH. SIGN.

ARCHITECTS
 Sachdeva Consultants
 PARNAMI TOWER, 3RD FLOOR, S.C.O. 50-51 OLD JUDICIAL COMPLEX CIVIL LINES, GURGAON.
 TELE: 4081801, 4081802
 e-mail: saccoon@rediffmail.com