


S.P. (M)
 H. (M)
 C.T.P. (M)
 C. (M)
 B.P.C.

SANCTIONED
 To be used in connection with
 Form No. 1/2013-14



GROUND FLOOR PLAN

- 1 = 100 φ SUP
- 2 = 100 φ SVP
- 3 = 75 φ ASP
- 4 = 100 φ RUP
- 5 = DWS RISER
- 6 = FWS RISER
- 7 = DWS SUPPLY
- 8 = FWS SUPPLY

SCHEDULE OF DOOR-WINDOW

NO.	WIDTH	HEIGHT	CELL LVL	INTL LVL
D	1000	2400	-	2400
D1	1800	2400	-	2400
D2	1000	2400	-	2400
D3	900	2100	-	3000
W	750	2100	-	3000
W1	800	800	1500	2100
W2	800	1500	800	2100
W3	1000	1500	800	2400
W4	1000	2400	-	2400

PROPOSED BUILDING PLAN OF COMMERCIAL COLONY ON THE LAND MEASURING 3.2322 ACRES (8 CHANCE NO. 56 OF 2012 DATED 06-06-2012) BEING DEVELOPED BY SHWY SINGH IN COLLABORATION WITH SPAZEE TOWER PVT. LTD.

SCALE: 1:100
 SHEET NO: 4

ARCHITECTS SIGN: Sachdeva Consultants
 OWNER/AUTH. SIGN:

ARCHITECTS: Sachdeva Consultants
 PANKAJ TOWER, 3RD FLOOR, S.C. 5041 OLD JODIAL COMPLEX
 CIVIL LINES, GURGAON
 TEL: 498181, 429182
 E-MAIL: sachdeva@rediffmail.com