


S.P. (H) Member Secretary
 S.P. (G) Member B.P.C.
 S.P. (H) Chairman B.P.C.

SANCTIONED
 To be read in conjunction with
 No. 31476 dt. 26/7/2017

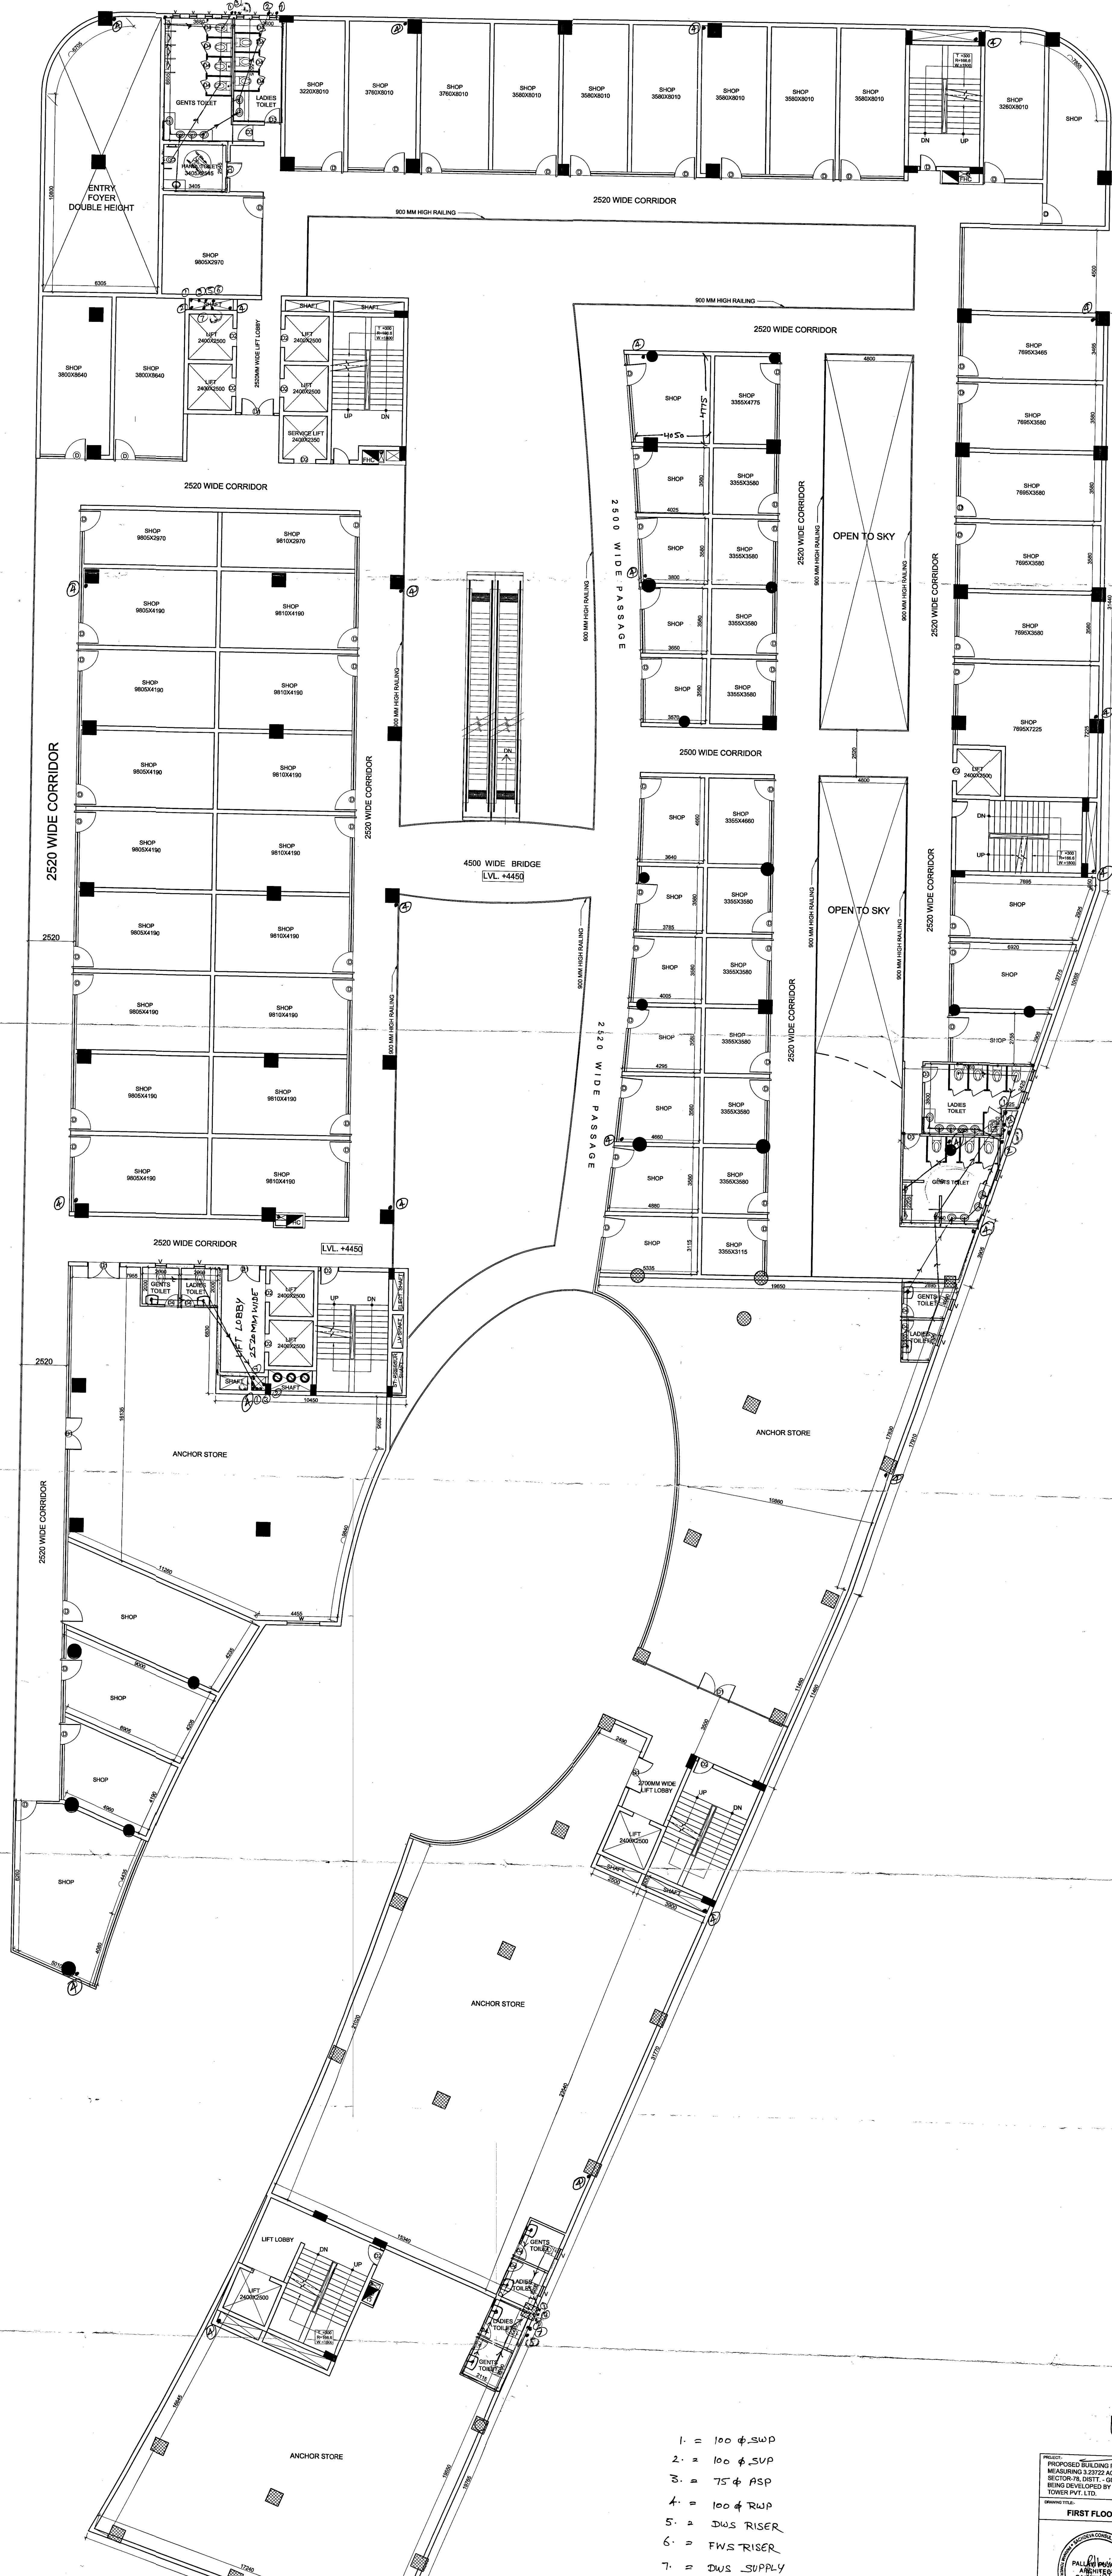

FIRST FLOOR PLAN

- 1. = 100 φ SUP
- 2. = 100 φ SUP
- 3. = 75 φ ASP
- 4. = 100 φ RUP
- 5. = DWS RISER
- 6. = FWS RISER
- 7. = DWS SUPPLY
- 8. = FWS SUPPLY

SCHEDULE OF DOOR-WINDOW

NO.	WIDTH	HEIGHT	COL LVL	INTL LVL
D1	1200	2400	-	2400
D2	1000	2400	-	2400
D3	800	2100	-	3000
D4	750	2100	-	3000
D5	800	1800	-	1800
D6	800	1800	-	2100
D7	1000	2400	-	2400
D8	1000	2400	-	2400

PROJECT: PROPOSED DEVELOPMENT OF COMMERCIAL COLONY ON THE LAND MEASURING 2.2772 ACRES (ENCLOSURE NO. 98 OF 2012 DATED 04-04-2012) SECTOR 'B' DISTT. - GURGAON MANEERAN URBAN COMPLEX BEHAL DEVELOPED BY SHAN SHAN IN COLLABORATION WITH GRAZE TOWER PVT. LTD.

ARCHITECTS: Sachdeva Consultants
 PANKAJ TANEJA, CHIEF ARCHITECT, A.C.O. 5841 OLD JAGDAL COMPLEX, 57/1 LAXMI BURGADA, TILAK NAGAR, DELHI-110029, INDIA
 TEL: 8860 8860
 E-MAIL: sachdeva@rediffmail.com

ARCHITECT'S SIGN: *[Signature]*

SHEET NO: 5
 SCALE: 1:100