

W.C.	3612	60	60	60	60
Urinals					
Washbasins					



Staff / Permanent Population (100%)	Male (2/3)	Female (1/3)
60	40	20

Floating Population (90%)	Male (2/3)	Female (1/3)
542	361	181

Male	Female
7	8

Male	Female
7	9

Male	Female
8	8

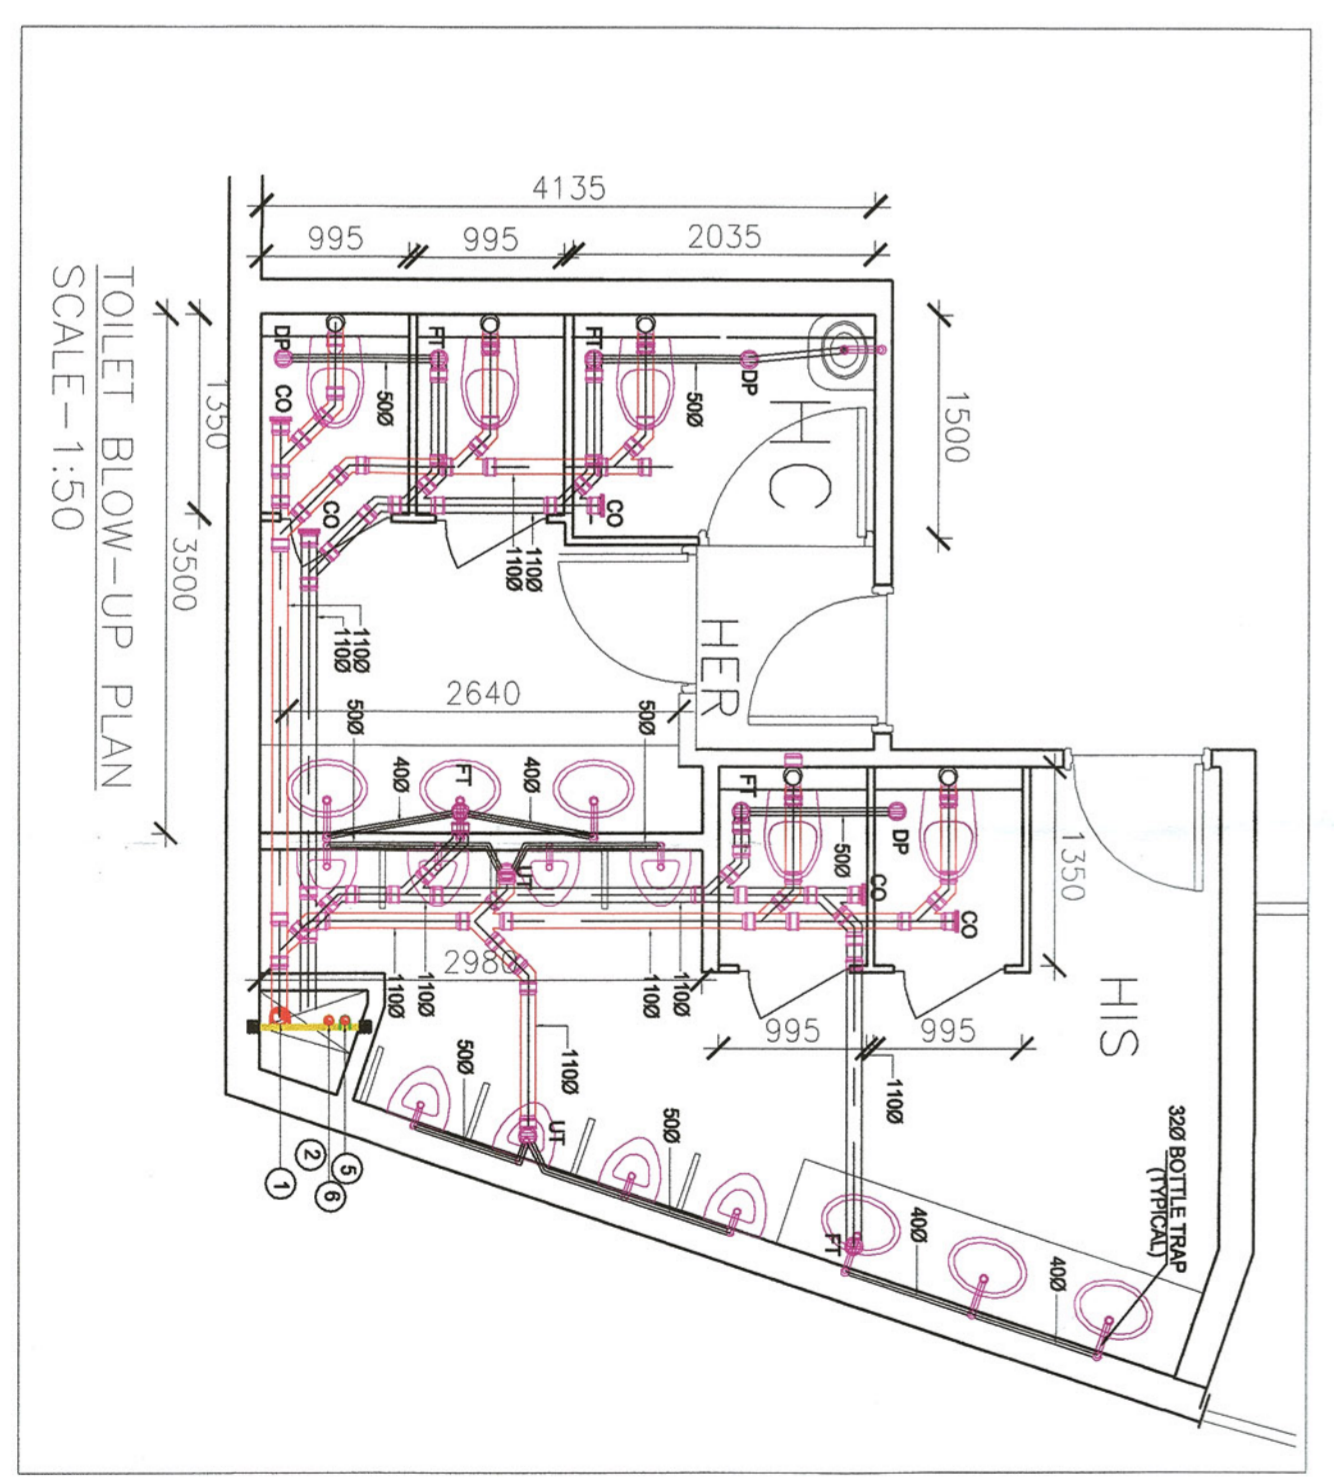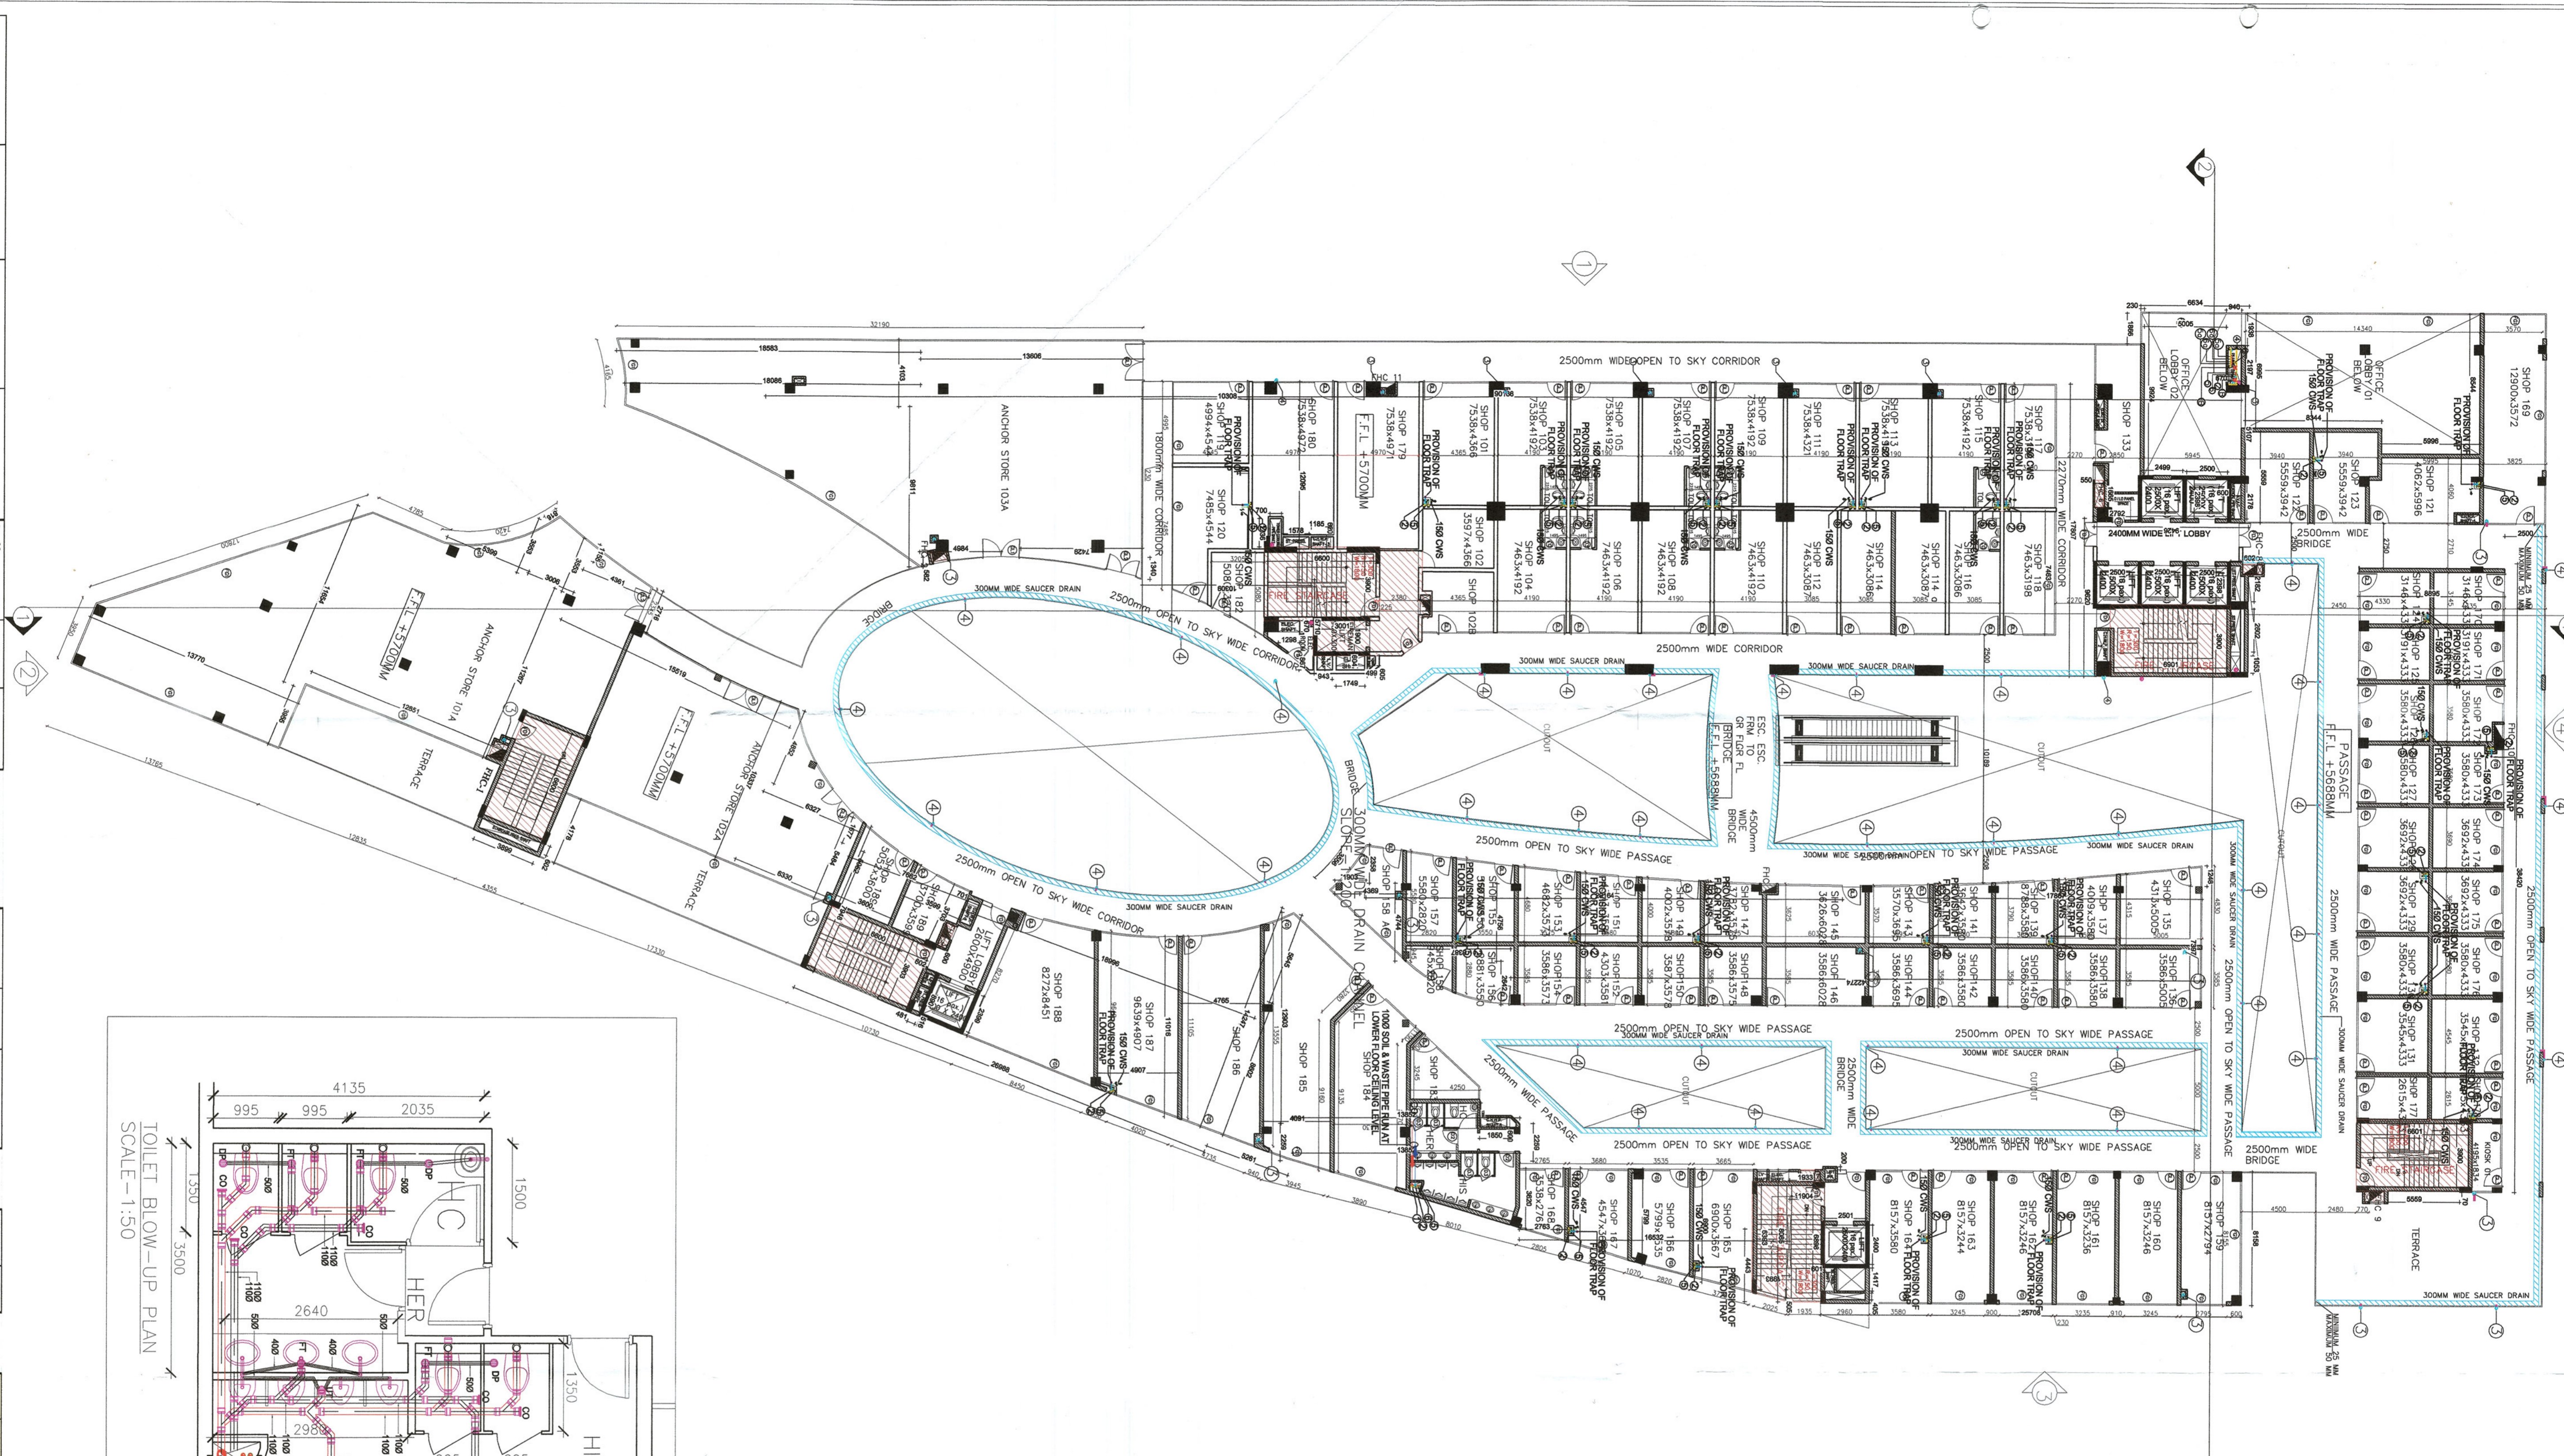

**LEGEND**

SOIL, WASTE & VENT PIPE	Legend symbol
SOIL AND VENT PIPE	Legend symbol
WASTE AND VENT PIPE	Legend symbol
RAIN WATER PIPE FOR TERRACE	Legend symbol
RAIN WATER PIPE FOR BALCONY	Legend symbol
C.W.S. DROP FROM O.H.T.	Legend symbol
C.W.S. RISER TO O.H.T.	Legend symbol
F.W.S. DROP FROM O.H.T.	Legend symbol
F.W.S. RISER TO O.H.T.	Legend symbol
SOFT WATER SUPPLY RISER TO O.H.T.	Legend symbol
VENT PIPE	Legend symbol
H.W.S. DROP FROM SOLAR TANK	Legend symbol
FLOOR TRAP	Legend symbol
DRAIN POINT	Legend symbol
SHOWER	Legend symbol
SOIL PIPE	Legend symbol
WASTE PIPE	Legend symbol

**1ST FLOOR DOOR SCHEDULE**

S. NO.	TYPE	SIZE (IN MM)	LINTEL
1	F01	1200 x 2400	2400
2	D1	1200 x 2100	2100
3	D2	1000 x 2100	2100
4	D3	750 x 2100	2100
5	G1.1	2400 x 3000	3000
6	G2	2000 x 3000	3000
7	G3	2000 x 3000	3000
8	F01		

For Sparze Towers Pvt. Ltd.  
 Authorized Signatory  
 DINESH KUMAR  
 ARCHITECTS SIGNATURE

**ACPL**  
 ARCHITECTS  
 602, 9001, 2008  
 PUNJAB, INDIA

REVISED BUILDING PLAN OF COMMERCIAL COLONY ON THE LAND MEASURING 3.2622 Acres (LICENCE NO. 56 OF 2012 DATED 06-06-2012) IN SECTOR - 78, DISTT. - GURGAON, HARYANA URBAN REGION, DEVELOPED BY SPARZE TOWERS PVT. LTD. COLLABORATION WITH SPARZE (INDIA) PVT. LTD.

PROJECT: REVISED BUILDING PLAN OF COMMERCIAL COLONY ON THE LAND MEASURING 3.2622 Acres (LICENCE NO. 56 OF 2012 DATED 06-06-2012) IN SECTOR - 78, DISTT. - GURGAON, HARYANA URBAN REGION, DEVELOPED BY SPARZE TOWERS PVT. LTD. COLLABORATION WITH SPARZE (INDIA) PVT. LTD.

DATE: 15/07/2015  
 SCALE: 1:200

Checked and found ok for Public Health (General) Services subject to compliance of 10/11/15  
 Supt. Engineer  
 15/07/2015

Checked and found ok for Public Health (General) Services subject to compliance of 10/11/15  
 Supt. Engineer  
 15/07/2015

ADP (HQ)  
 DPS (P)  
 Member B.P.C.  
 DINESH KUMAR  
 DP (HQ)

This is a \* PROVISIONAL APPROVED BUILDING PLAN \*  
 Only for purpose of building  
 Copy to be given to the general public

Architect (P)  
 Directorate of Town and Country Planning,  
 Haryana, Chandigarh

SP-02 (12-35)