

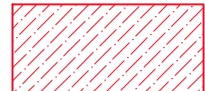
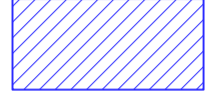
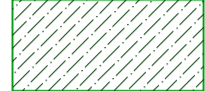


LEGEND	
	NEW AREA ADDED
	INTERNAL CHANGE AREA
	SANCTION AREA NOT CONSTRUCTED

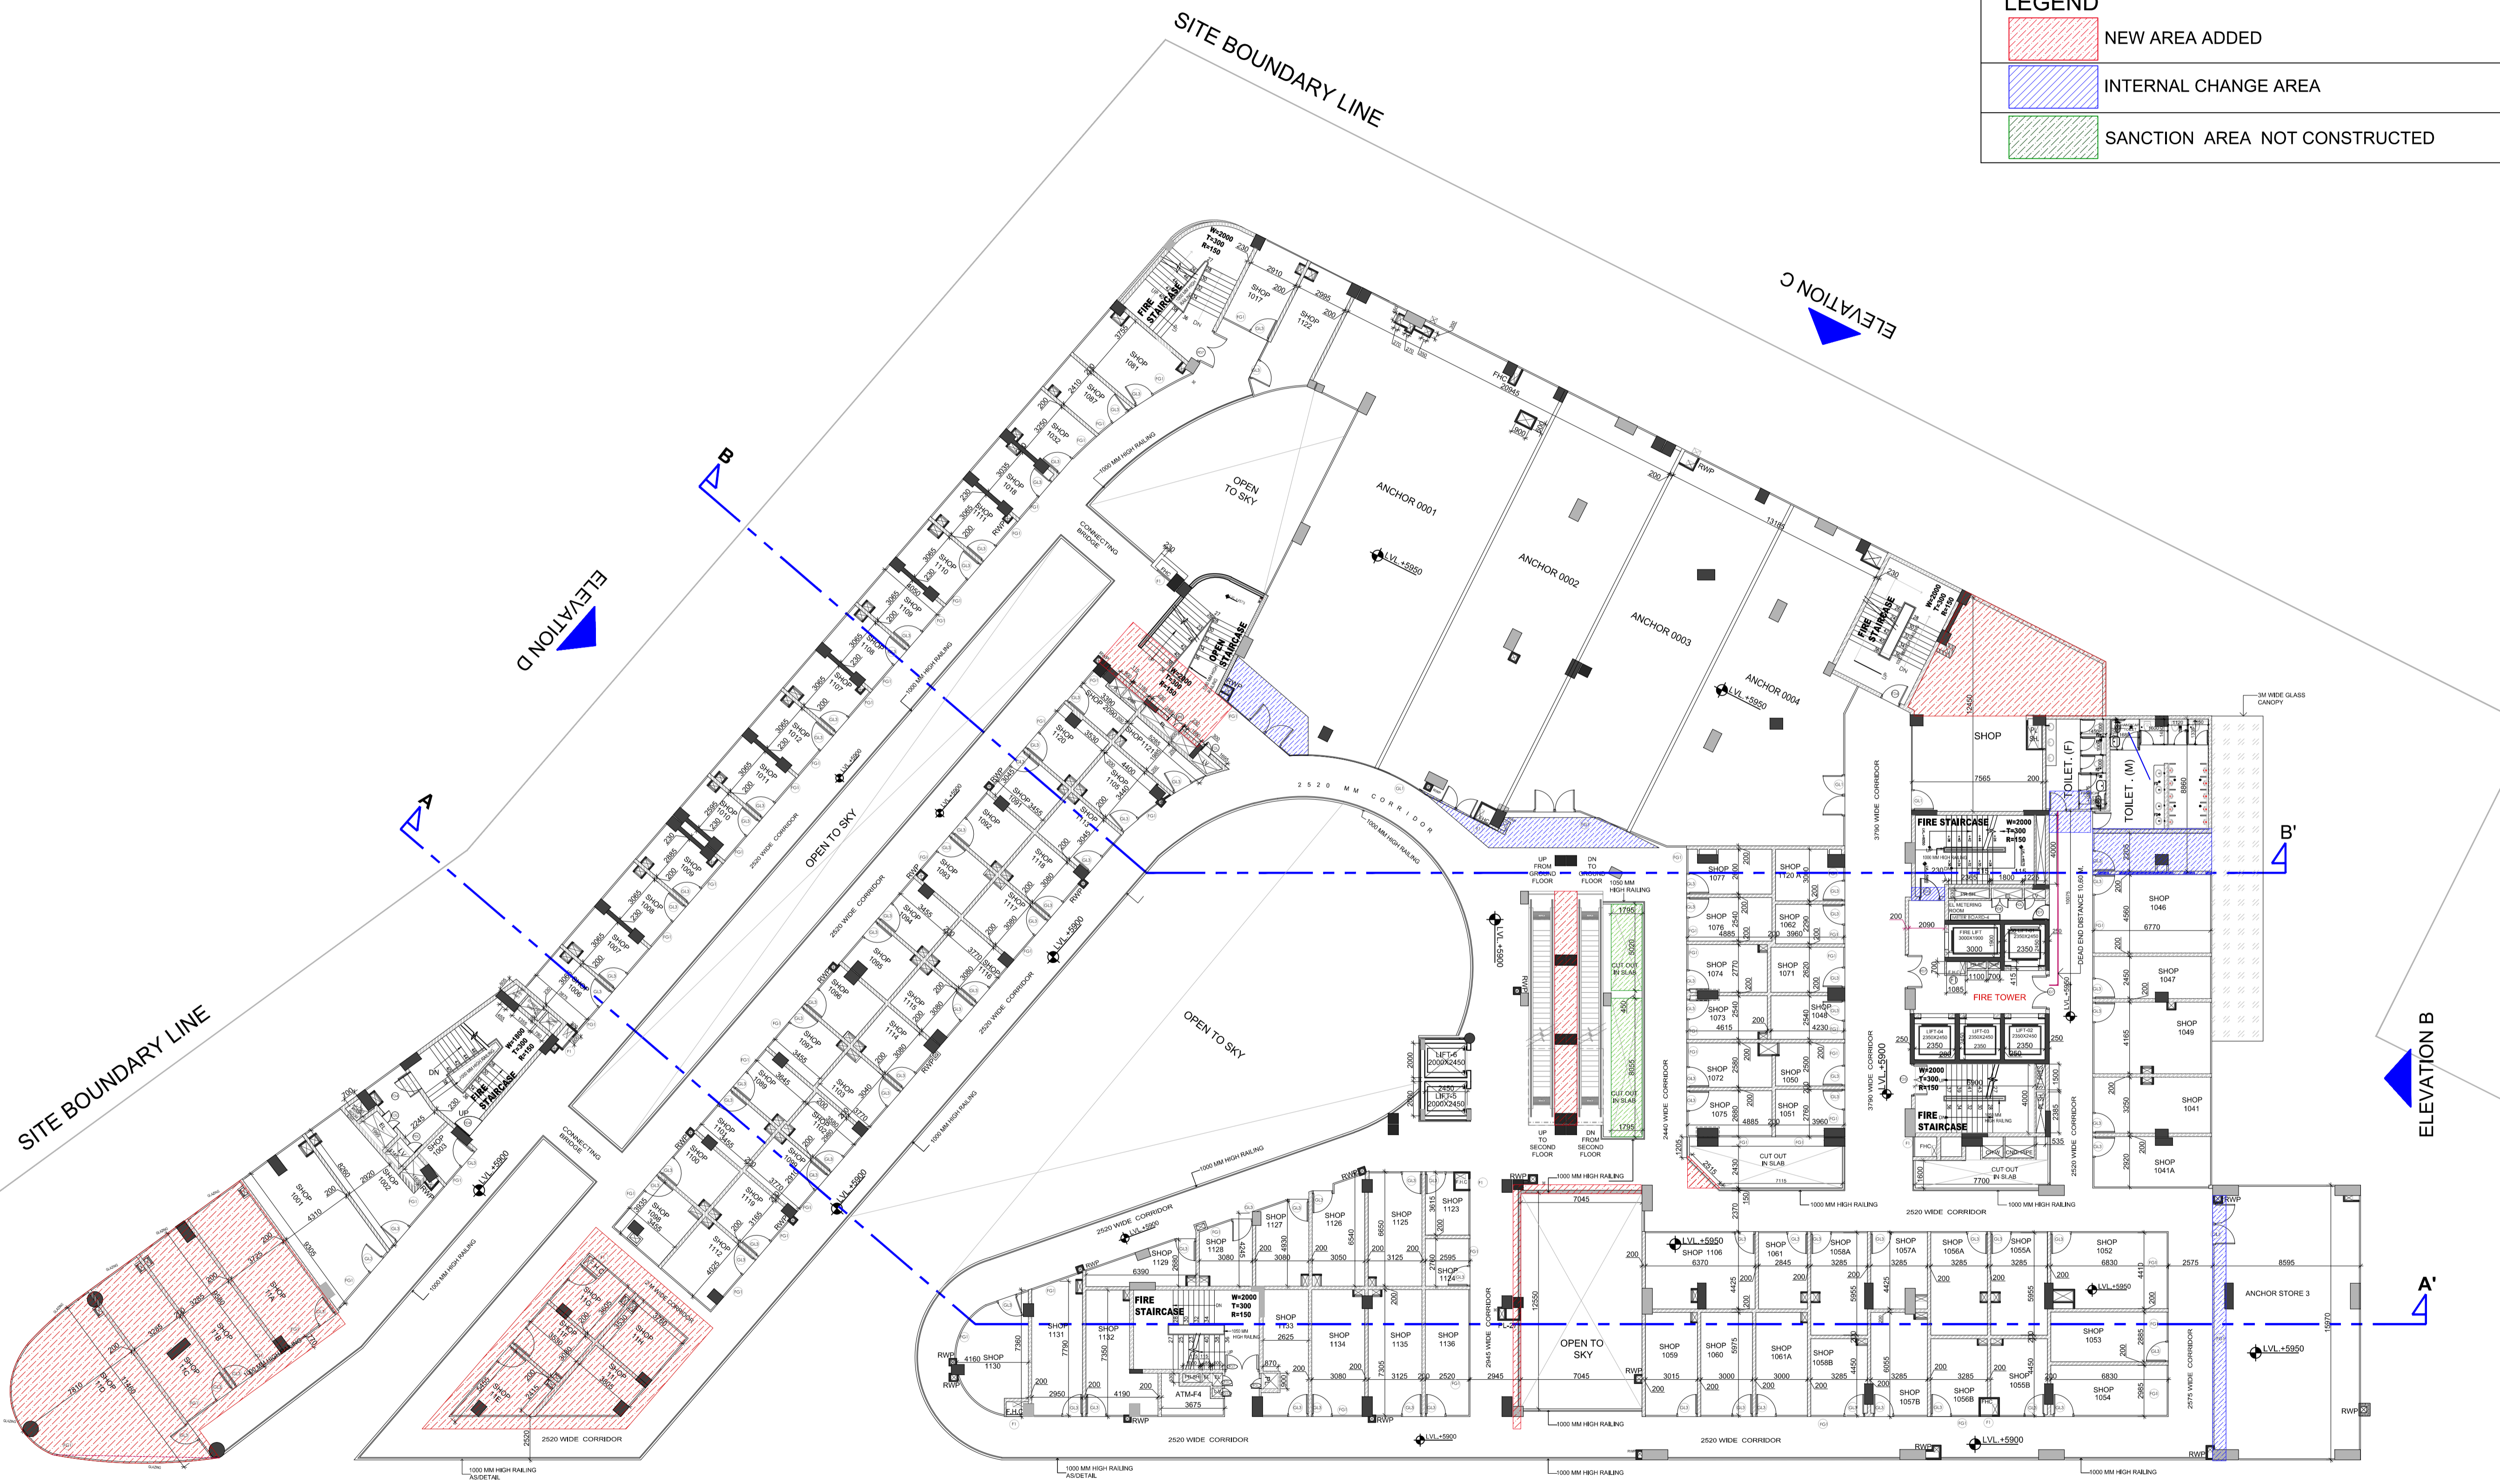

- NOTES:
- ALL LIFTS SHALL HAVE 100% POWER BACK-UP.
  - THE BUILDING IS FULLY AIR CONDITIONED AND MECHANICALLY VENTILATED.
  - ALL ELECTRICAL INSTALLATIONS SHALL BE AS PER PROVISIONS OF IEC.
  - FIRE FIGHTING / SAFETY PROVISIONS WILL BE AS PER RELEVANT NBC PROVISIONS.
  - BASEMENT FANS SHALL BE MECHANICALLY VENTILATED AS PER RELEVANT CODE.
  - ALL TOILETS ARE VENTILATED AS PER HARYANA BUILDING CODE 2017.
  - BUILDING HAS AUTOMATIC SPRINKLER SYSTEM WHEREVER REQUIRED BY NBC.
  - BUILDING WILL BE DESIGNED STRUCTURES AS PER RELEVANT I.S. CODES FOR EARTHQUAKE RESISTANCE.
  - THE RESPONSIBILITY OF STRUCTURE DESIGN AND STRUCTURE STABILITY OF BUILDING AGAINST THE EARTHQUAKE SHALL BE ENTIRELY OF THE STRUCTURE ENGINEER / ARCHITECT / OWNER.
  - THE RAIN WATER HARVESTING SYSTEM SHALL BE PROVIDED AS PER CENTRAL GROUND WATER AUTHORITY NORMS.
  - SOLAR PANELS OF REQUIRED CAPACITY SHALL BE PROVIDED ON ROOF TOP AS PER THE COLONIZER/OWNER SHALL USE ONLY LIGHT EMITTING DIODE (LAMP/LED) FITTING FOR INTERNAL LIGHTING AS WELL AS CANOPY LIGHTING.
  - ALL HANDICAP RAMP WITH RAILING.

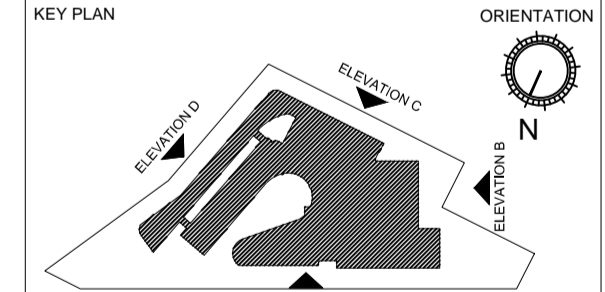

PRINCIPAL ARCHITECT:

**ACPL** ISO 9001:2008  
 Architecture  
 Planning

ACPL Design Ltd. G-9, Sector-62, Gurgaon, Haryana, India  
 125006  
 www.acpl.in

REVISED BUILDING PLANS FOR  
 COMMERCIAL COLONY MEASURING 2.71875 Acres  
 (LICENCE NO. 72 OF 2013 DATED 27-07-2013)  
 IN SECTOR-92, GURGAON MANESAR URBAN COMPLEX  
 BEING DEVELOPED BY M/s SPAZE TOWERS PVT.LTD.

OWNER/AUTH. SIGNATURE	ARCHITECT'S SIGNATURE
DRAWING TITLE	
FIRST FLOOR PLAN	
DRAWING NO. 06	SCALE - 1:200