

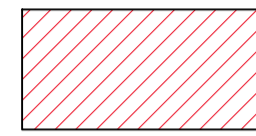
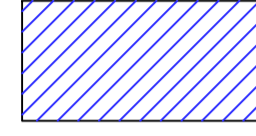
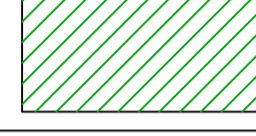


### LEGEND

-  NEW AREA ADDED
-  INTERNAL CHANGE AREA
-  SANCTION AREA NOT CONSTRUCTED

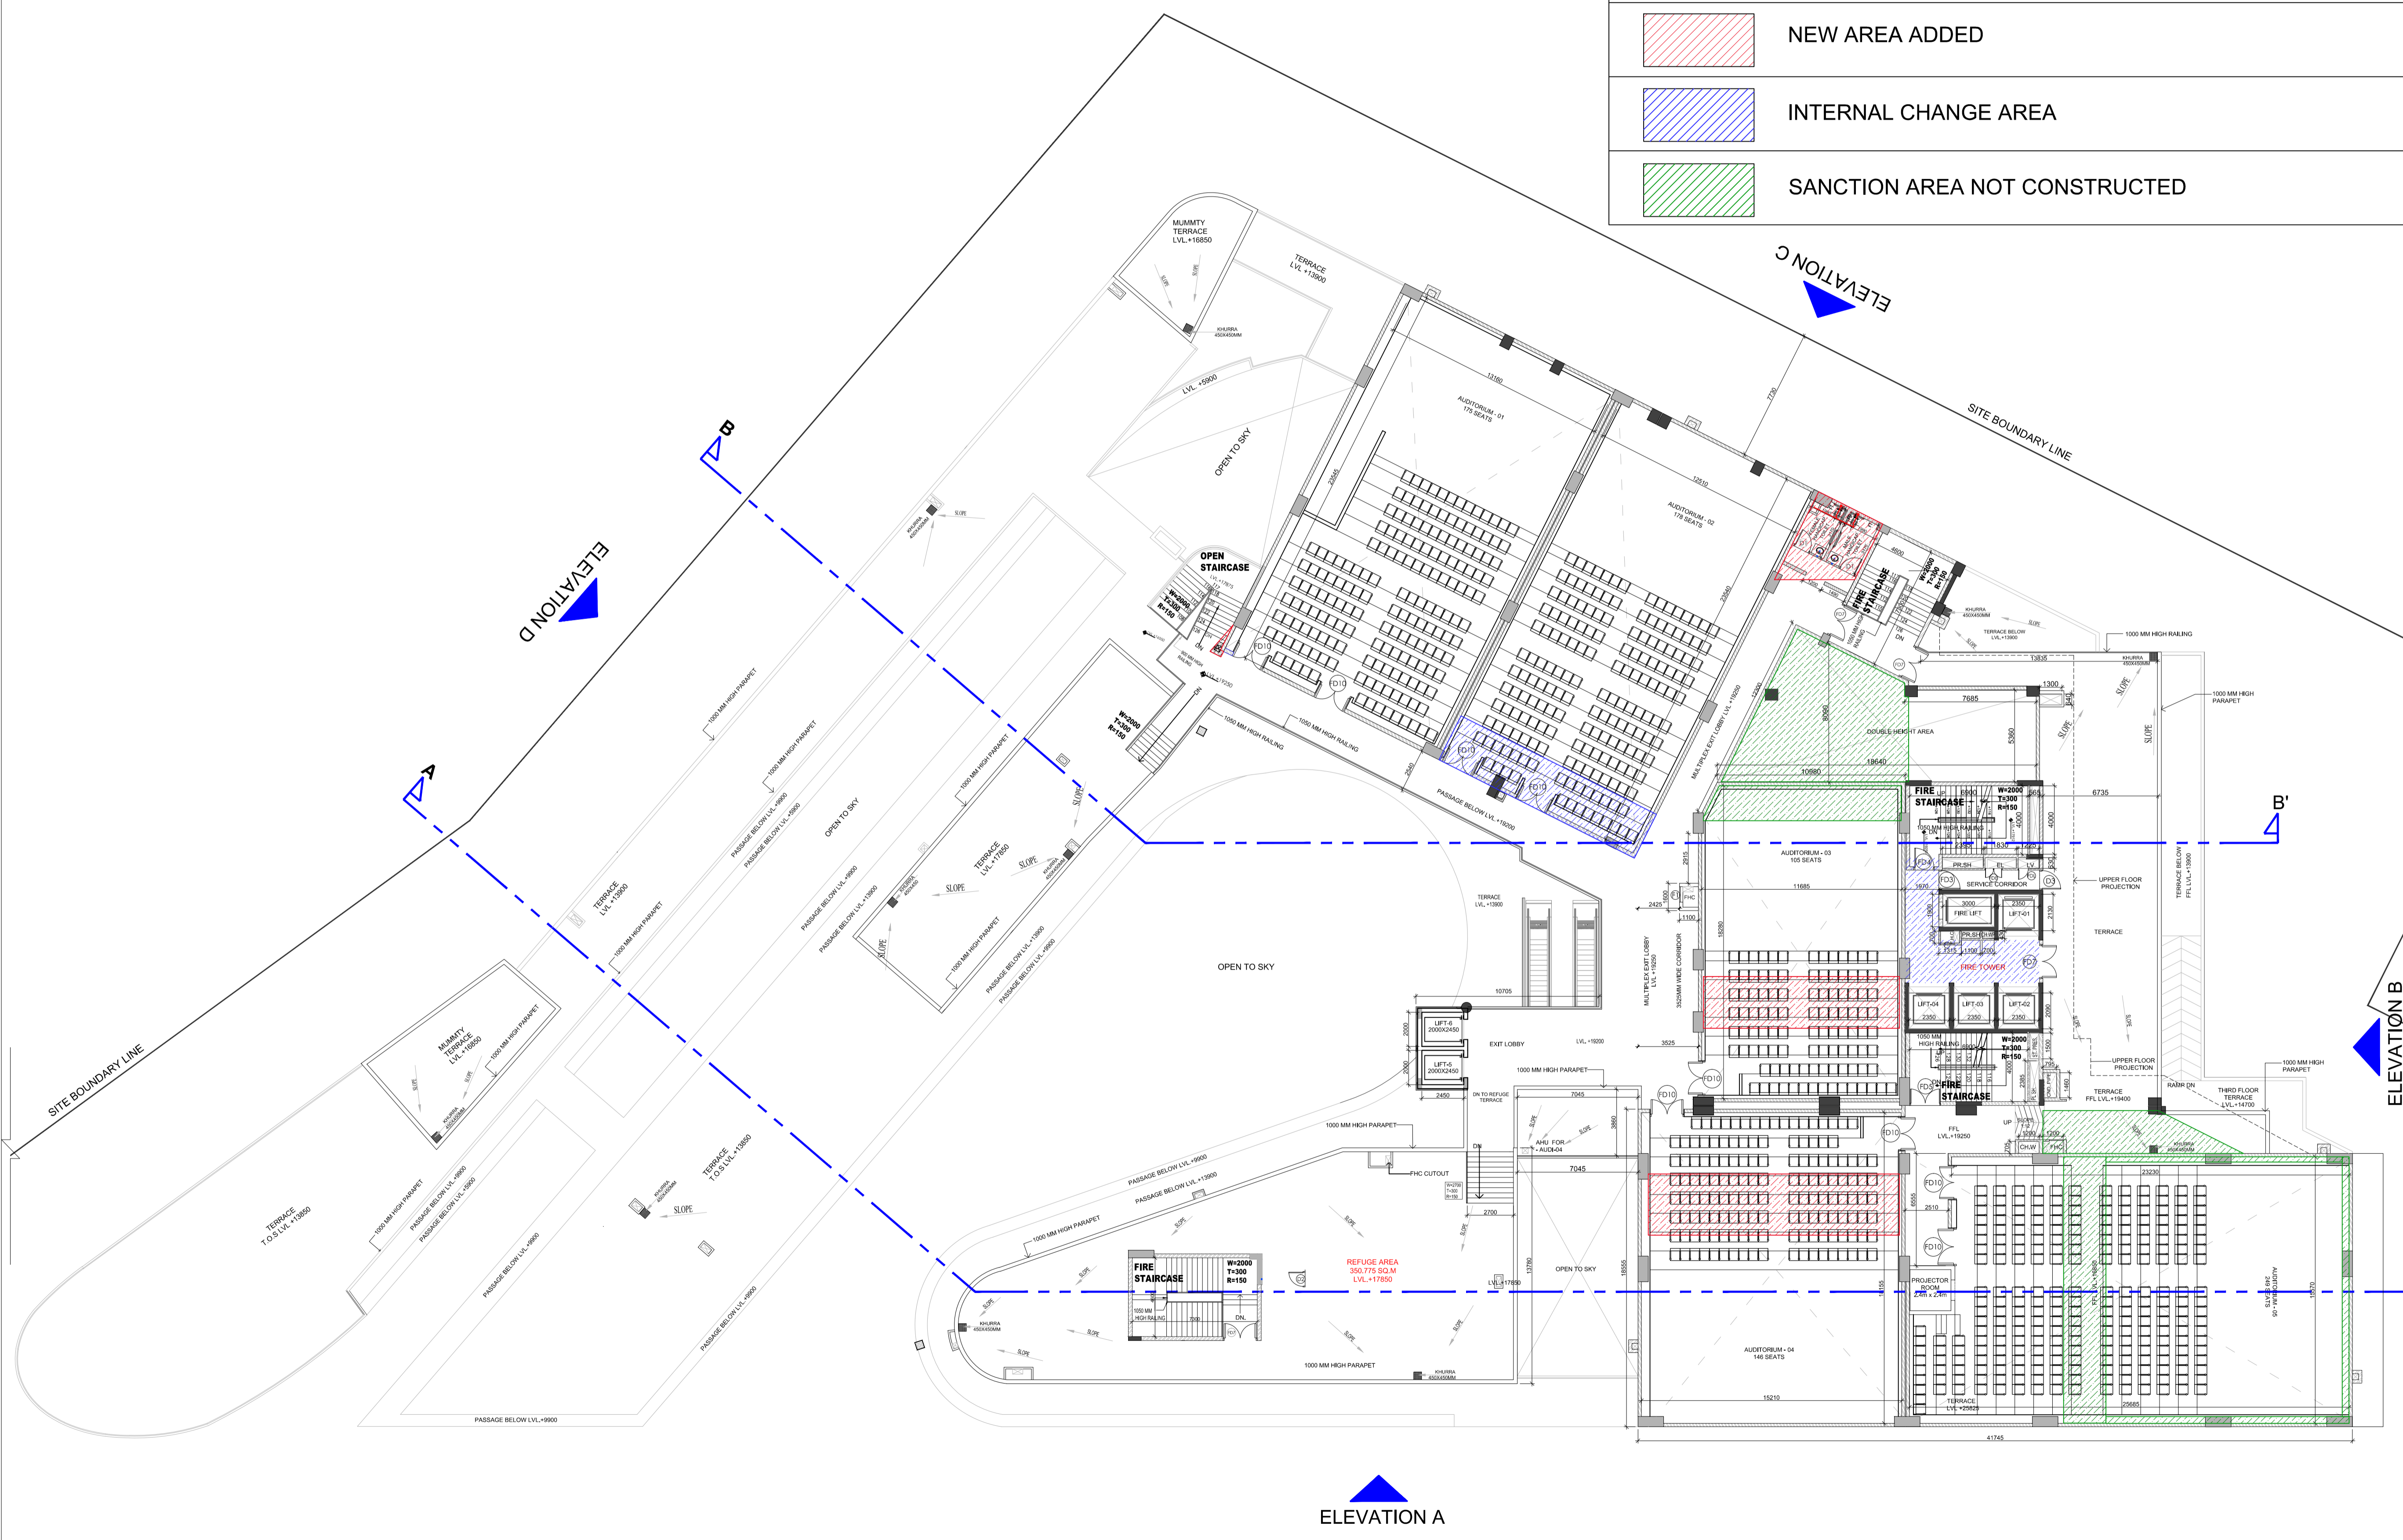

- NOTES:**
- ALL LIFTS SHALL HAVE 100% POWER BACK UP.
  - THE BUILDING IS FULLY AIR-CONDITIONED AND MECHANICALLY VENTILATED.
  - ALL ELECTRICAL INSTALLATIONS SHALL BE AS PER PROVISION OF NBC.
  - FIRE FIGHTING / SAFETY PROVISIONS WILL BE AS PER RELEVANT NBC PROVISIONS.
  - BASEMENT AREA SHALL BE MECHANICALLY VENTILATED AS PER RELEVANT CODE.
  - ALL TOILETS ARE VENTILATED AS PER HARYANA BUILDING CODE 2017.
  - BUILDING HAS AUTOMATIC SPRINKLER SYSTEM WHEREVER REQUIRED BY NBC.
  - BUILDING WILL BE DESIGNED (STRUCTURES) AS PER RELEVANT I.S. CODES FOR EARTHQUAKE RESISTANCE.
  - THE RESPONSIBILITY OF STRUCTURE DESIGN AND STRUCTURE STABILITY OF BUILDING AGAINST THE EARTHQUAKE SHALL BE ENTIRELY OF THE STRUCTURE ENGINEER / ARCHITECT / OWNER.
  - THE RAIN WATER HARVESTING SYSTEM SHALL BE PROVIDED AS PER CENTRAL GROUND WATER AUTHORITY NORMS.
  - SOLAR PANELS OF REQUIRED CAPACITY SHALL BE PROVIDED ON ROOF TOP AS PER THE COLLECTOR/OWNER SHALL USE ONLY LIGHT EMITTING DIODE (LAMP/LED) FITTING FOR INTERNAL LIGHTING AS WELL AS CANOPY LIGHTING.
  - ALL HANDICAP RAMPS WITH RAILING.

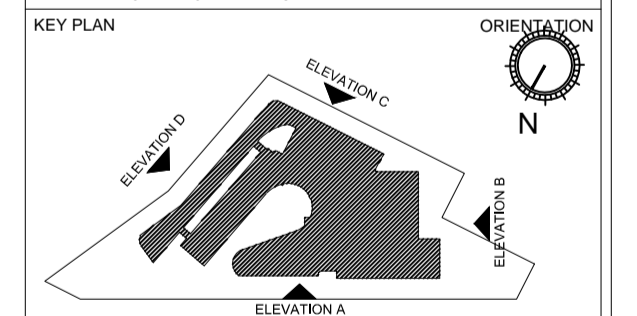

**PRINCIPAL ARCHITECT:**

**ACPL** ISO 9001:2008  
Architecture  
Management  
Planning

ACPL Design Ltd E-24, South Extension - II, 1100295  
New Delhi 110048, India TEL: 11 2468709  
www.acplindia.com E: contact@acplindia.com FAX: 11 2468709

**PROJECT:-**

REVISED BUILDING PLANS FOR  
COMMERCIAL COLONY MEASURING 2.71875 Acres  
(LICENCE NO. 72 OF 2013 DATED 27-07-2013.)  
IN SECTOR-02, GURGAON MANESAR URBAN COMPLEX  
BEING DEVELOPED BY M/s SPAZE TOWERS PVT.LTD.

OWNER/AUTH. SIGNATURE	ARCHITECT'S SIGNATURE
DRAWING TITLE	
FOURTH FLOOR PLAN	
DRAWING NO. 09	SCALE - 1:200