
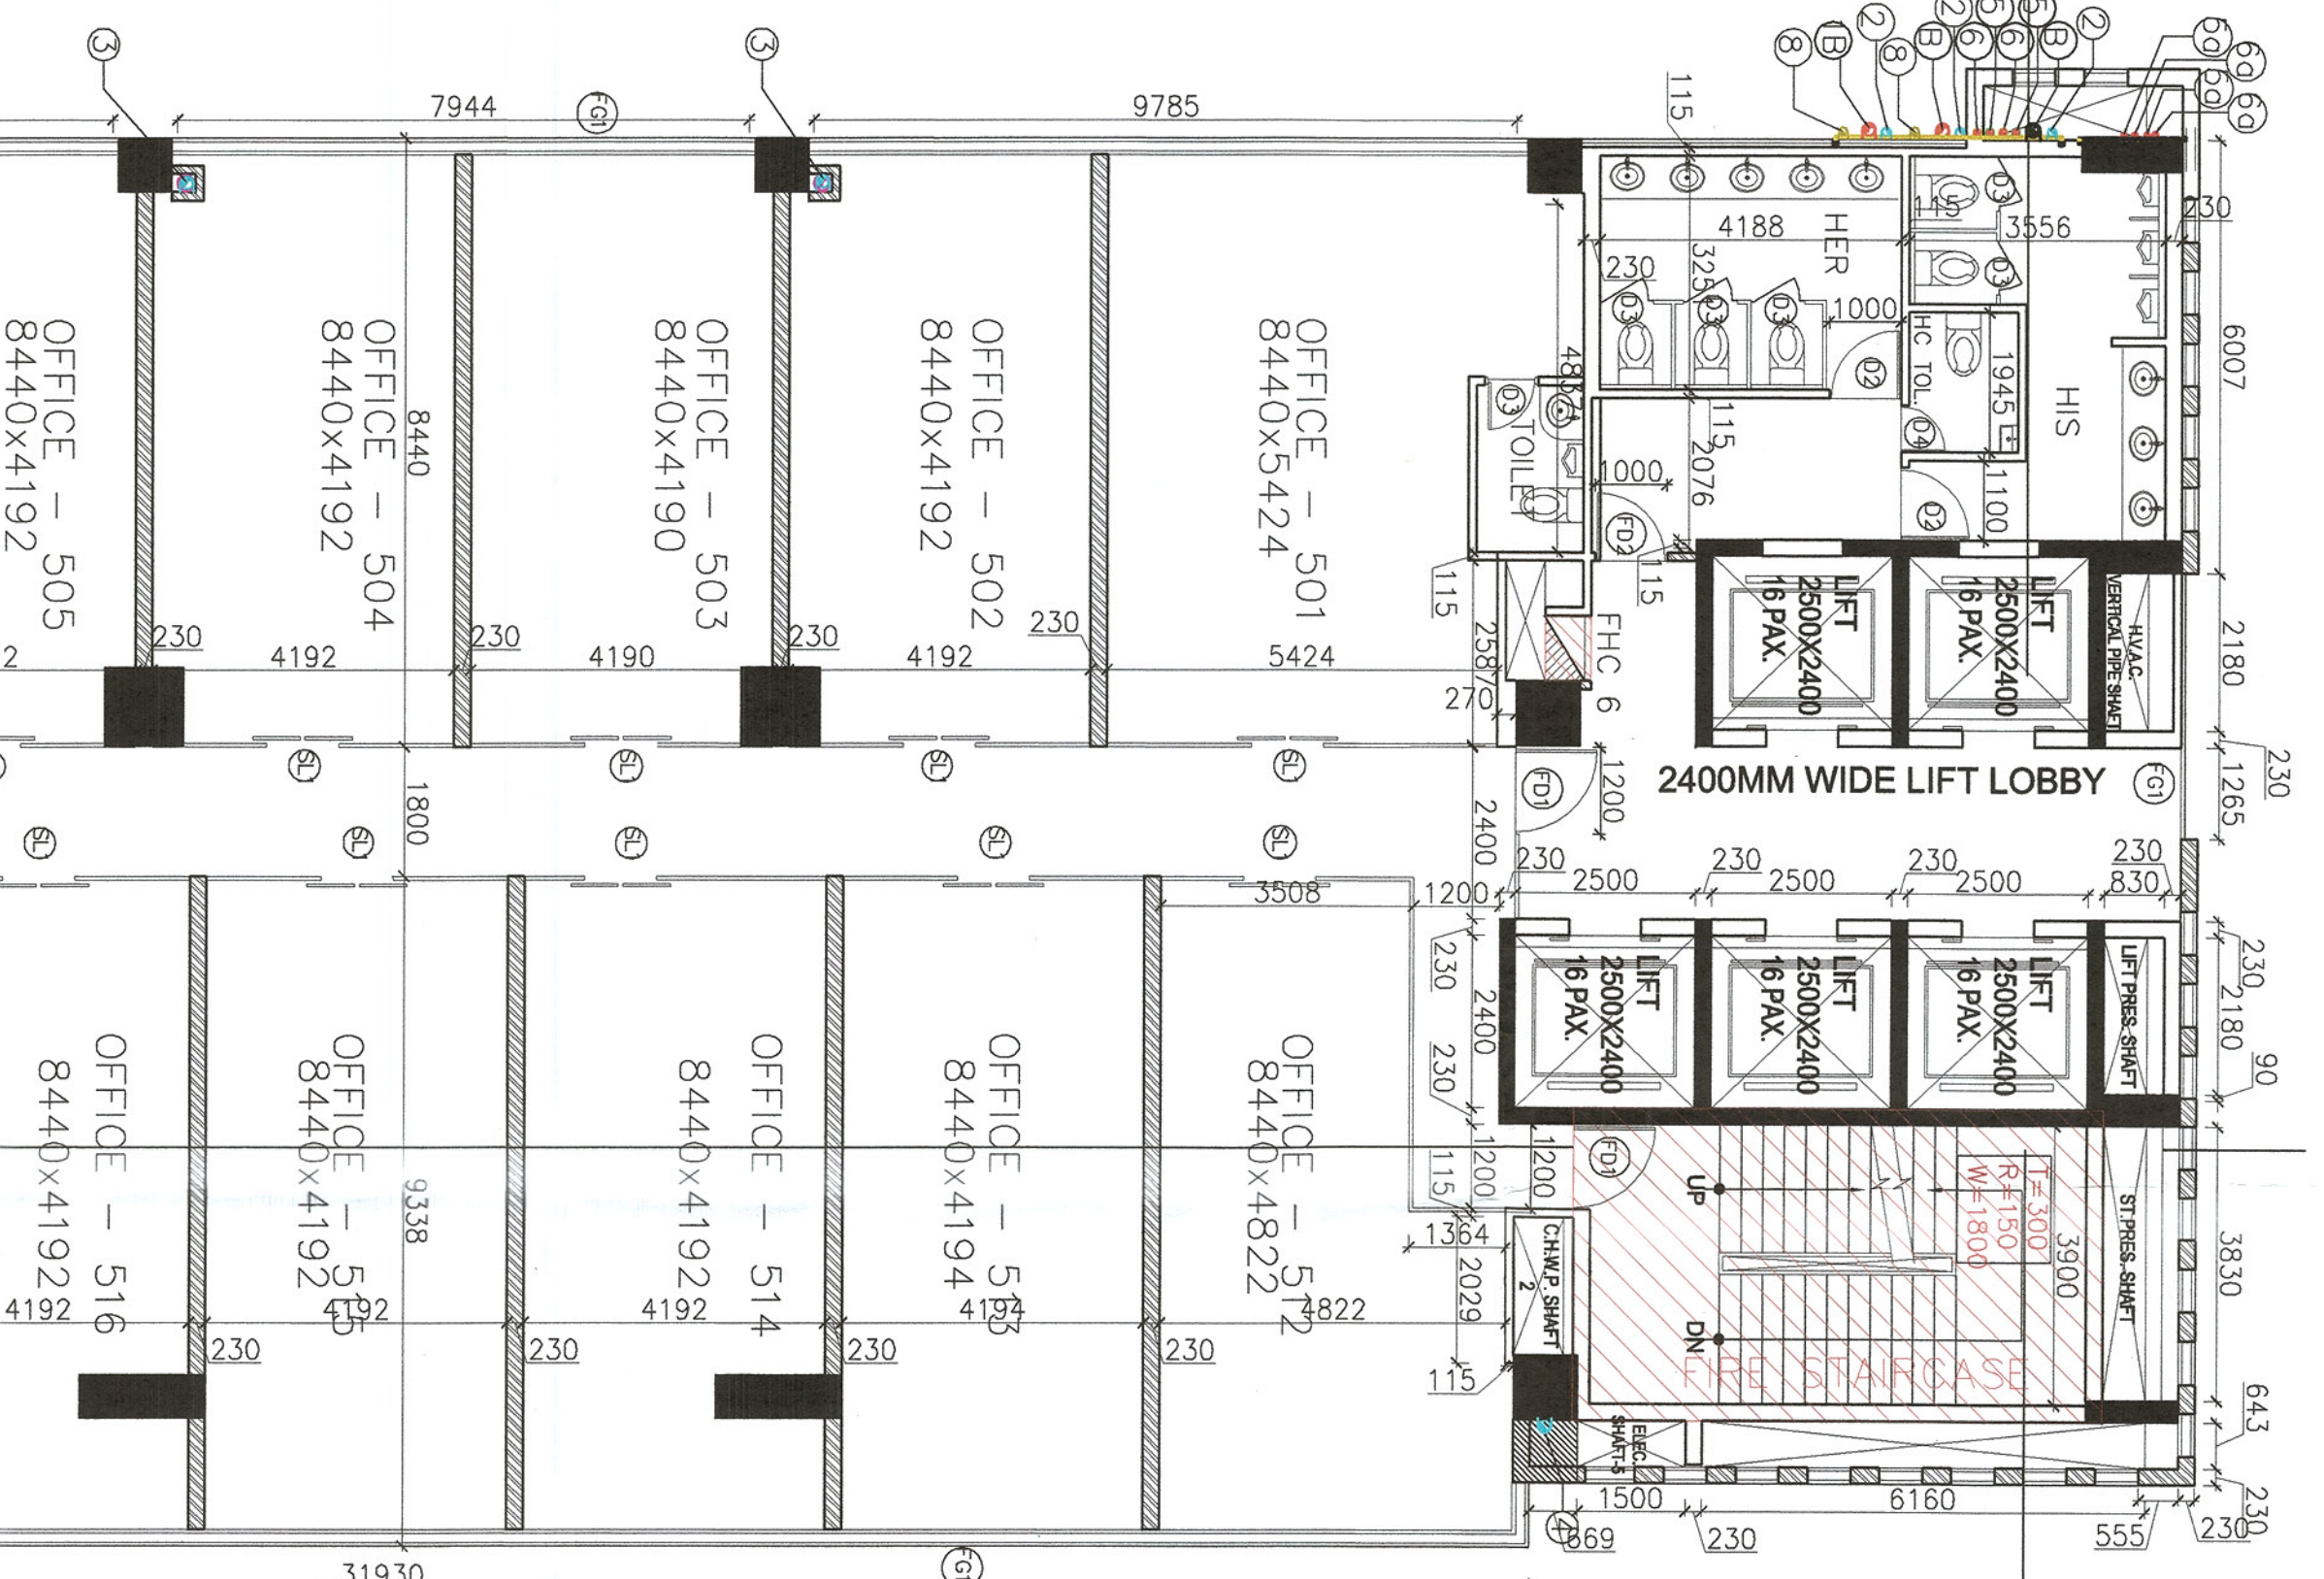


Office Floors	Covered Area	Occupancy Load /sq. per NRC 2005	Total Occupancy	Staff /Permanent Population (75%)		Floating Population (90%)		Male		Female	
				Male (2/3)	Female (1/3)	Male (2/3)	Female (1/3)	Male	Female	Male	Female
4th Floor / 5th Floor	1,075,268	10 sq. rnts / person	108	11	7	4	97	65	32		
WC					1	1		3	3	4	4
Urinals					1			1		4	
Vestibulists					1	1		3	2	4	3

Checked and found ok for Public Health  
(Internal) Service only subject to comments in  
forwarding letter NO. SE/HO/493524/5/11  
Superintending Engineer (HQ)  
HSVP, Panchkula  
2/10/11

A.D.F.O. (HQ)  
DFS P.K.L.  
Member B.P.


**DINESH KUMAR**  
SD (HQ)

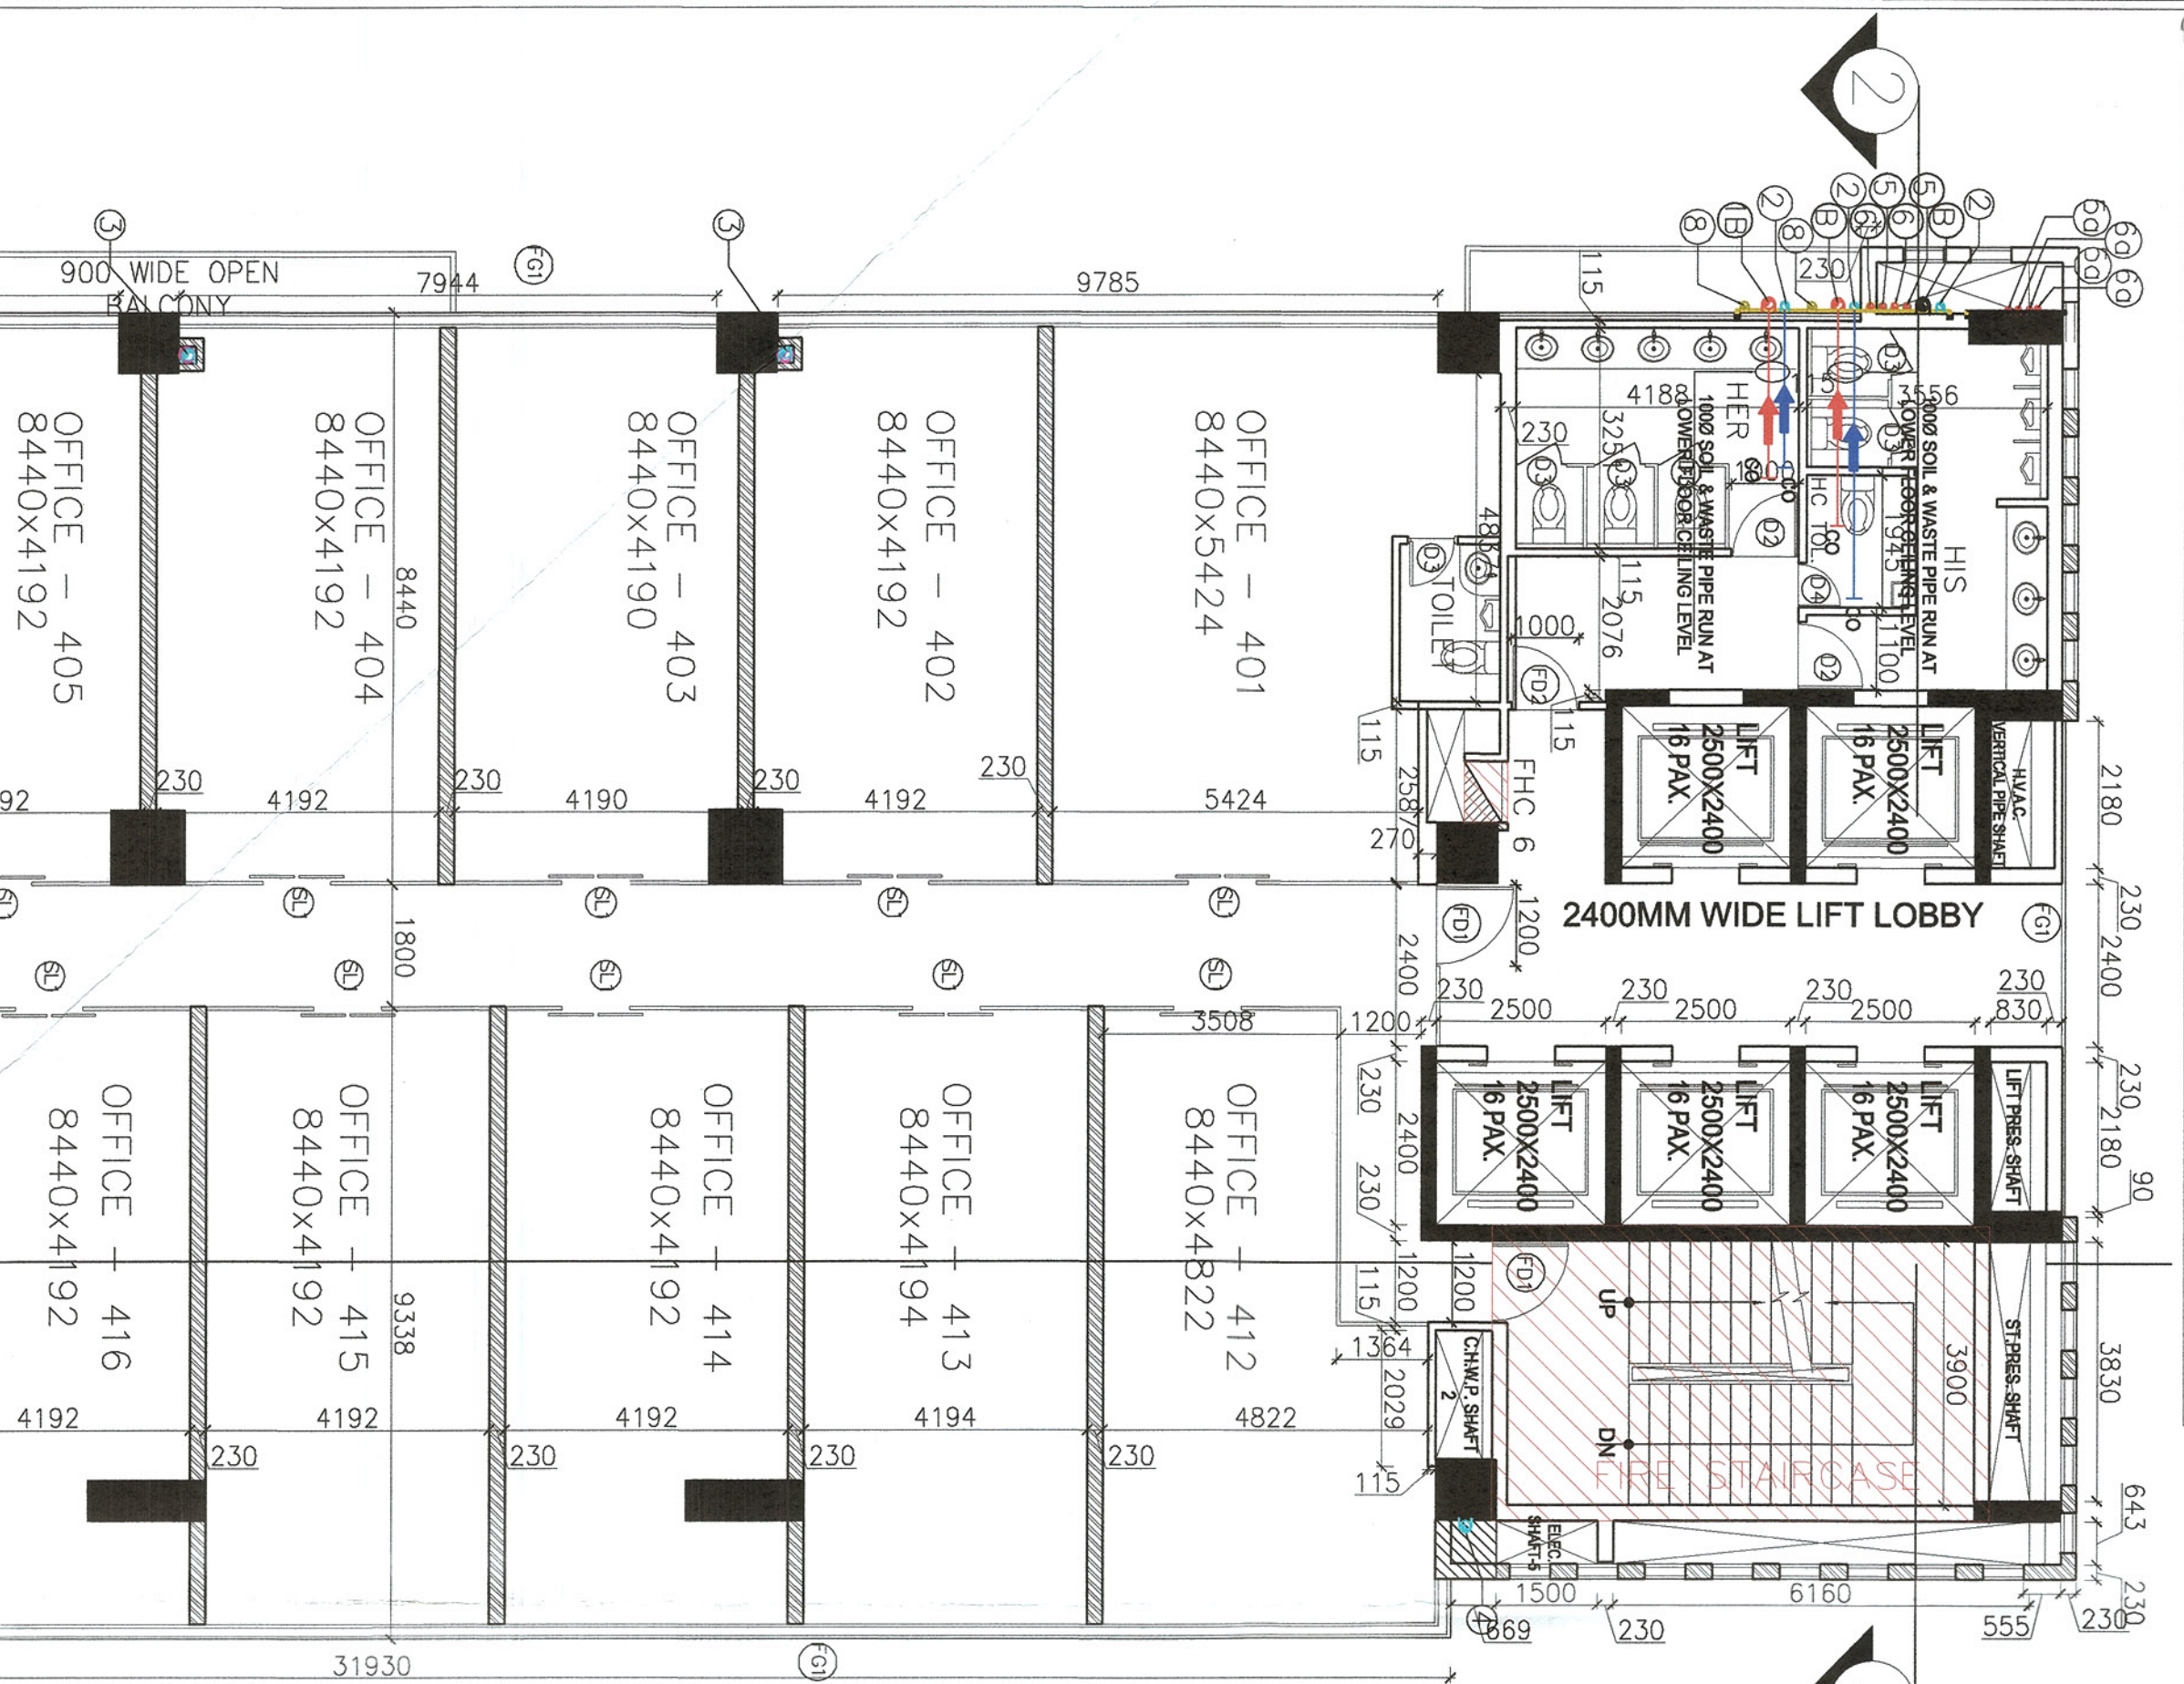

LEGEND	
DESCRIPTION	LEGEND
SOIL, WASTE & VENT PIPE	①-①A
SOIL AND VENT PIPE	②-⑦
WASTE AND VENT PIPE	③-⑩
RAIN WATER PIPE FOR TERRACE	④-⑩
RAIN WATER PIPE FOR BALCONY	⑤-⑩
C.W.S. DROP FROM O.H.T.	⑥-⑩
C.W.S. RISER TO O.H.T.	⑤A
F.W.S. DROP FROM O.H.T.	⑥A
F.W.S. RISER TO O.H.T.	⑦
SOFT WATER SUPPLY RISER TO O.H.T.	⑧
VENT PIPE	⑨-⑩
H.W.S. DROP FROM SOLAR TANK	⑨
FLOOR TRAP	FT
DRAIN POINT	DP
SHOWER	①
SOL PIPE	②
WASTE PIPE	③

This is a PROVISIONAL APPROVED BUILDING PLAN

4TH & 5TH FLOOR DOCK SCHEDULE				
S.NO.	TYPE	SIZE (IN MM)		LINTEL
		W	H	
1	F01	1200	2400	2400
2	F02	1000	2400	2400
3	D1	1200	2100	2100
4	D2	1000	2100	2100
5	D3	750	2100	2100
6	D4	650	2100	2100
7	G11	1200	2400	3000
8	S11	1000	2100	-
9	F03	-	-	-

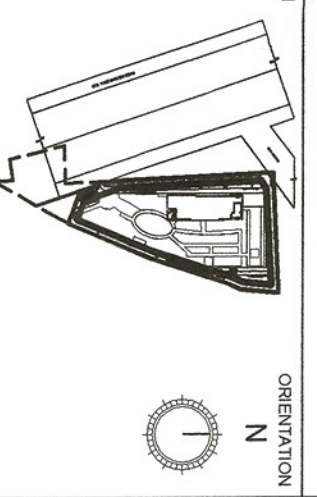

**ACPL**

Architecture  
Planning

150 9001-2008

ACPL Design Ltd  
www.acplonline.com

C-25 South Extension - M: 491 11 246275  
New Delhi 110049 India +91 11 2462759  
E: central@acplonline.com **404 11 246288**

REVISED BUILDING PLAN OF COMMERCIAL COLONY ON THE LAND MEASURING 3.24722 Acres ( LICENCE NO. 56 OF 2012, DATED 06-06-2012) IN SECTOR - 78, DISTT. -GURGAON MANESAR URBAN COMPLEX BEING DEVELOPED BY ISHAN SINGH IN COLLABORATION WITH SPAZE TOWERS PVT. LTD.

For Spaze Towers Pvt. Ltd

Authorized Signatory  
OWNER/RAUTH SIGNATURE  
ARCHITECT'S SIGNATURE

FOURTH FLOOR

FIFTH FLOOR