


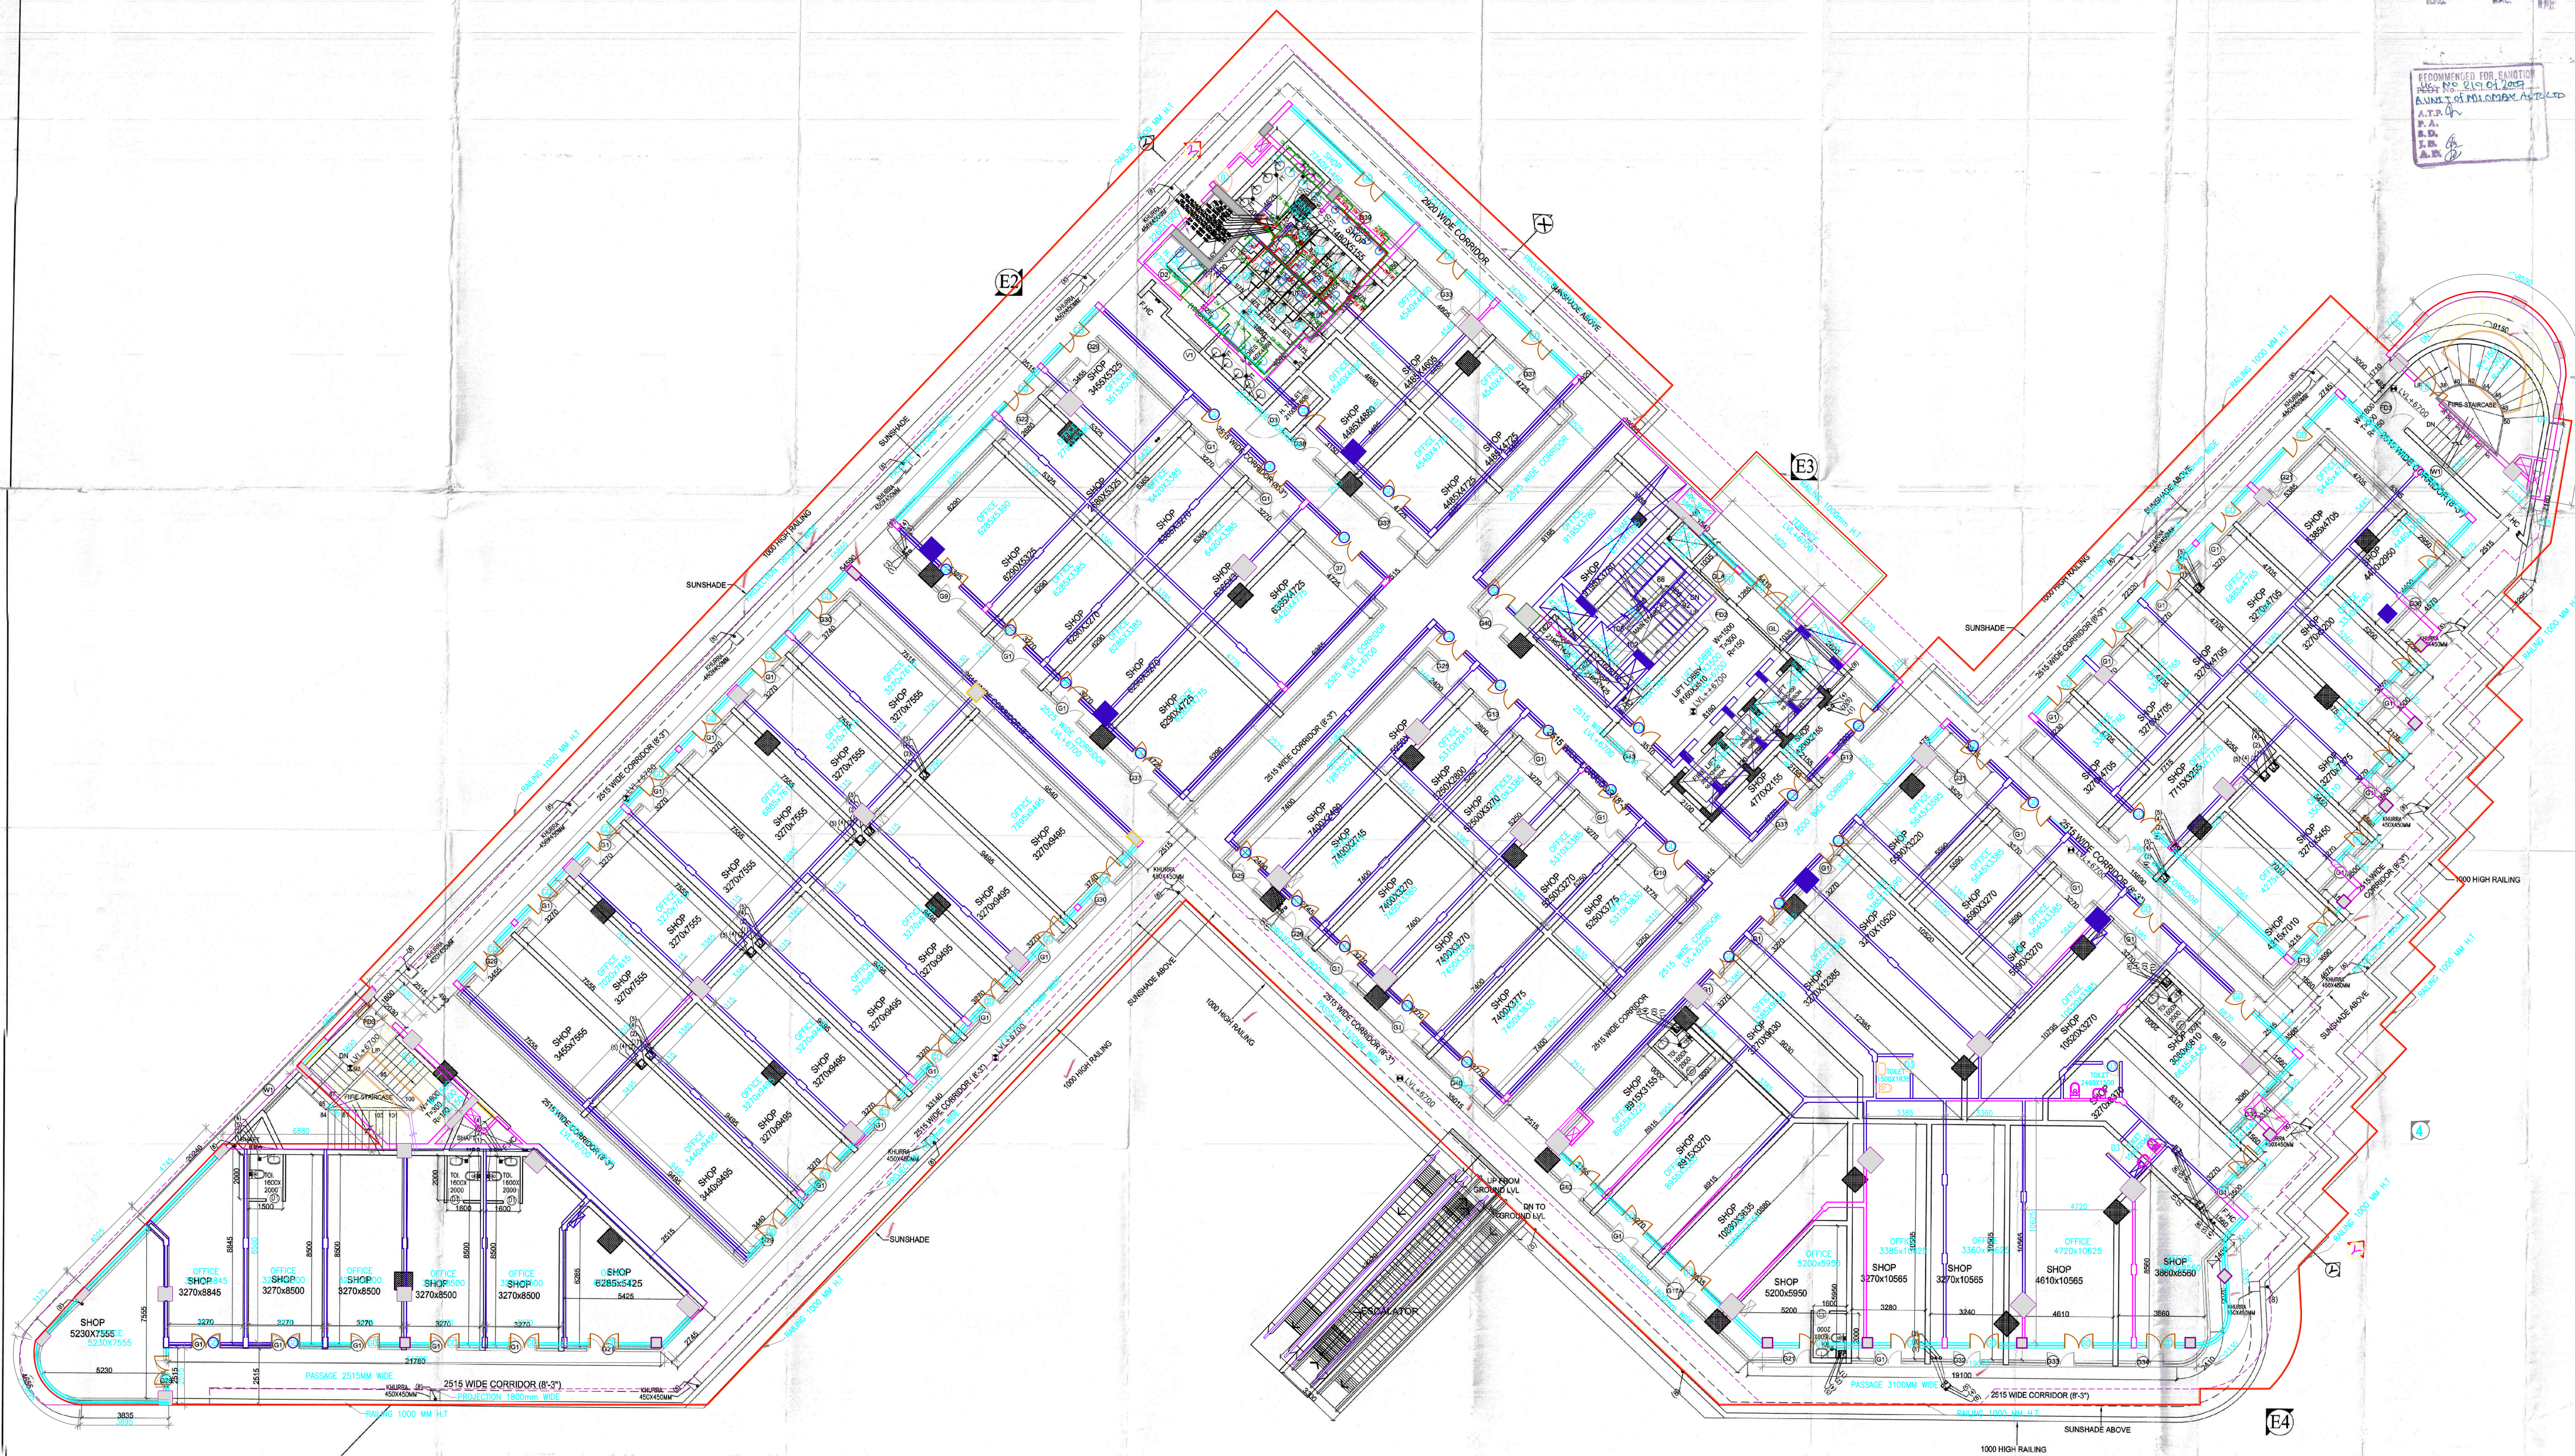

FIRST FLOOR PLAN

NOTES:-
1. ALL BUILDING EXCLUDING BASEMENTS FULLY AIR CONDITIONED AS PER N.B.C. NORMS.
2. ALL BASEMENTS ARE MECHANICALLY LIGHTED AND VENTILATED AS PER N.B.C. NORMS.
3. ALL BUILDING INCLUDING BASEMENT FULLY SPRINKLERED AS PER N.B.C. NORMS.

D2	900	2100	2100
D3	1200	2100	2100
G1	3270	AS/ELL	AS/ELL
G9	3030	AS/ELL	AS/ELL
G10	3775	AS/ELL	AS/ELL
G12	4200	AS/ELL	AS/ELL
G13	2820	AS/ELL	AS/ELL
G17A	3635	AS/ELL	AS/ELL
G21	5355	AS/ELL	AS/ELL
G22	2625	AS/ELL	AS/ELL
G25	2400	AS/ELL	AS/ELL
G26	2325	AS/ELL	AS/ELL
G28	2215	AS/ELL	AS/ELL
G29	3455	AS/ELL	AS/ELL
G30	3740	AS/ELL	AS/ELL
G31	3520	AS/ELL	AS/ELL
G32	3240	AS/ELL	AS/ELL
G33	4510	AS/ELL	AS/ELL
G34	3860	AS/ELL	AS/ELL
G35	3080	AS/ELL	AS/ELL
G36	4400	AS/ELL	AS/ELL
G37	4725	AS/ELL	AS/ELL
G38	4880	AS/ELL	AS/ELL
G39	5040	AS/ELL	AS/ELL
G40	2515	AS/ELL	AS/ELL
V1	750	450	2400 1650
W1	1500	1600	2400 800
FD2	1500	2100	2100
FD3	1800	2100	2100
GLA	2100	2350	3150 800
GL	2100	2250	3150 900

LEGEND FOR PLUMBING

1	10000 ISOL & VENT PIPE	10000
2	10000 WASTE & VENT PIPE	10000
3	7500 AS PIPE	7500
4	COLD WATER SUPPLY ON TAKE	4
5	FLUSHING WATER ON TAKE	5
6	COLD WATER SUPPLY RISER	6
7	FLUSHING WATER RISER	7
8	1000 UPVC RAIN WATER PIPE	1000
9	750 FLOOR DRAIN	750
10	FT FLOOR TRAP	10
11	U.T. URINAL TRAP	11
12	COIL GREEN OUT PLUG	12
13	GT CAST IRON PIPE	13
14	ENLARGED IRON PIPE	14
15	CW3 COLD WATER SUPPLY PIPE	15
16	HW3 HOT WATER SUPPLY PIPE	16
17	HW3 HOT WATER RETURN PIPE	17

FIRST FLOOR PLAN

REVISED BUILDING PLAN OF
COMMERCIAL COLONY MEASURING
2.851 ACRES (LICENCE NO. 219 OF
2007 DATED 09-09-2007) IN
SECTOR-47 GURGAON BEING
DEVELOPED BY M/S AUTOMAX
(A UNIT OF M/S OMAX AUTOS LTD.)

SAI
ARCHITECTS
101/102, Sector-47, Gurgaon, Haryana
Ph: 0122-2611111, 2611112, 2611113
Fax: 0122-2611114, 2611115, 2611116
E: sai@saiconsultants.com, sai@saiconsultants.net

OWNER
M/S AUTOMAX
REGD. NO. 2011947

ARCHITECT
Raman Sikka
REGD. NO. 2011947

SCALE
1:100
DATE
MAY/2015

SB/A-02