


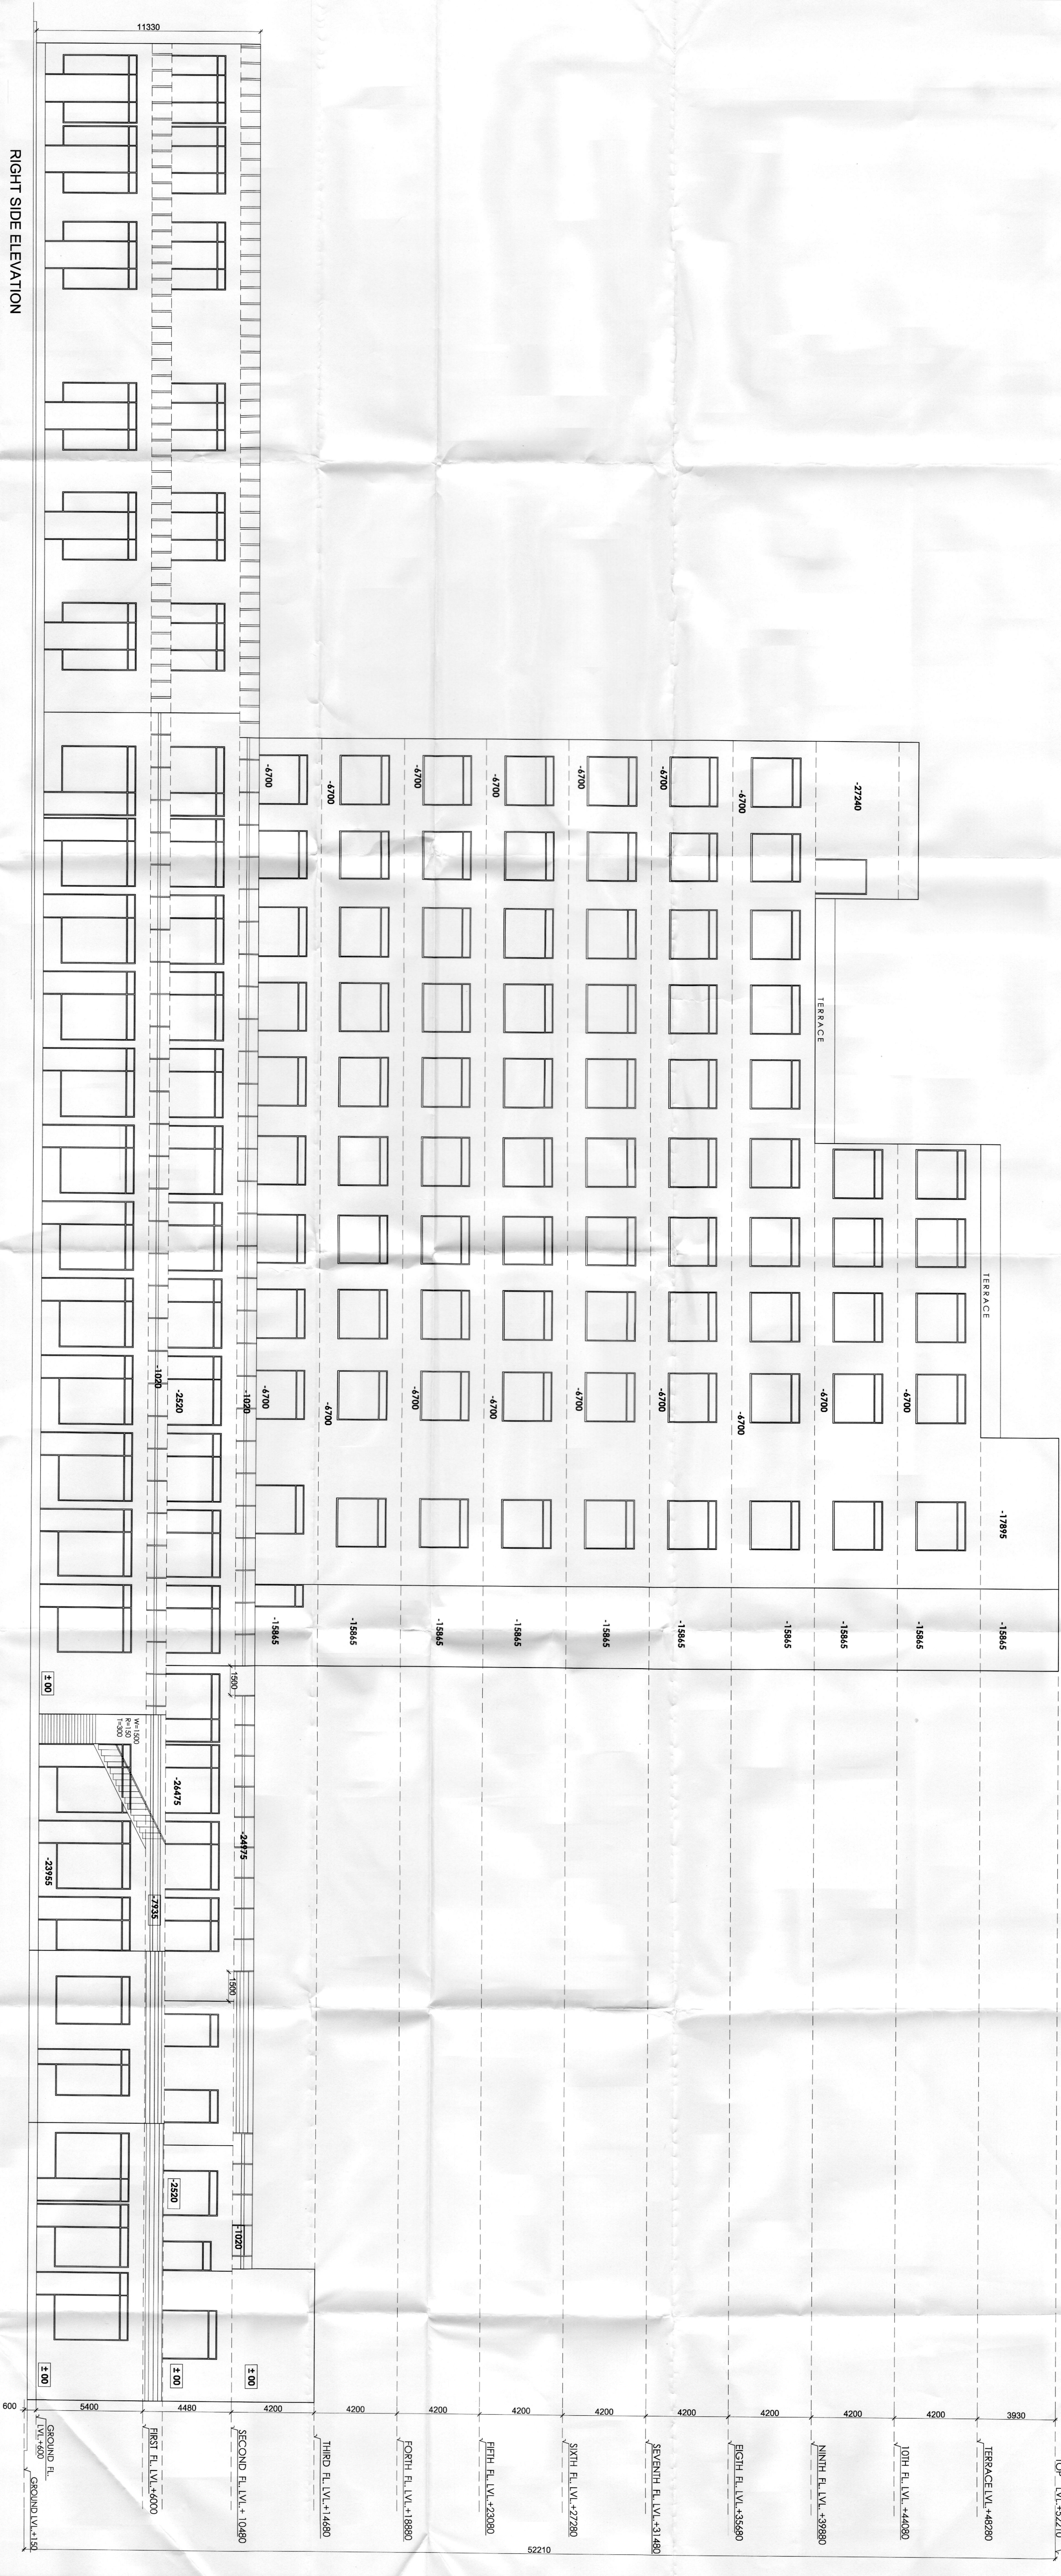

PROJECT:
PROPOSED BUILDING PLAN OF COMMERCIAL COLONY MEASURING
2.219 ACRE (LICENSE NO.220 OF 2007 DT. 9.9.2007) IN SECTOR-47
GURGAON, BEING DEVELOPED BY M/S AUTOMAX (A UNIT OF M/S
OMAX AUTOS LTD.)

DRAWING TITLE:
RIGHT SIDE ELEVATION

DRAWN BY:
SUNESH KUMAR

SCALE:
1"=10'

SHEET NO.
12

ARCHITECTS:
Siddhanta Consultants
PANKAJ TOWER, 3RD FLOOR, S.C.O. 85-87 OLD JUDICIAL COMPLEX
CIVIL LINES, GURGAON,
TEL: 099101 7409182
E-mail: siddhanta@gmail.com

ARCHITECT'S SIGN.

OWNER/AUTH. SIGN.

PA
S. K. SINGH
S. K. SINGH
S. K. SINGH