


SANCTIONED  
 31511 22/2/13

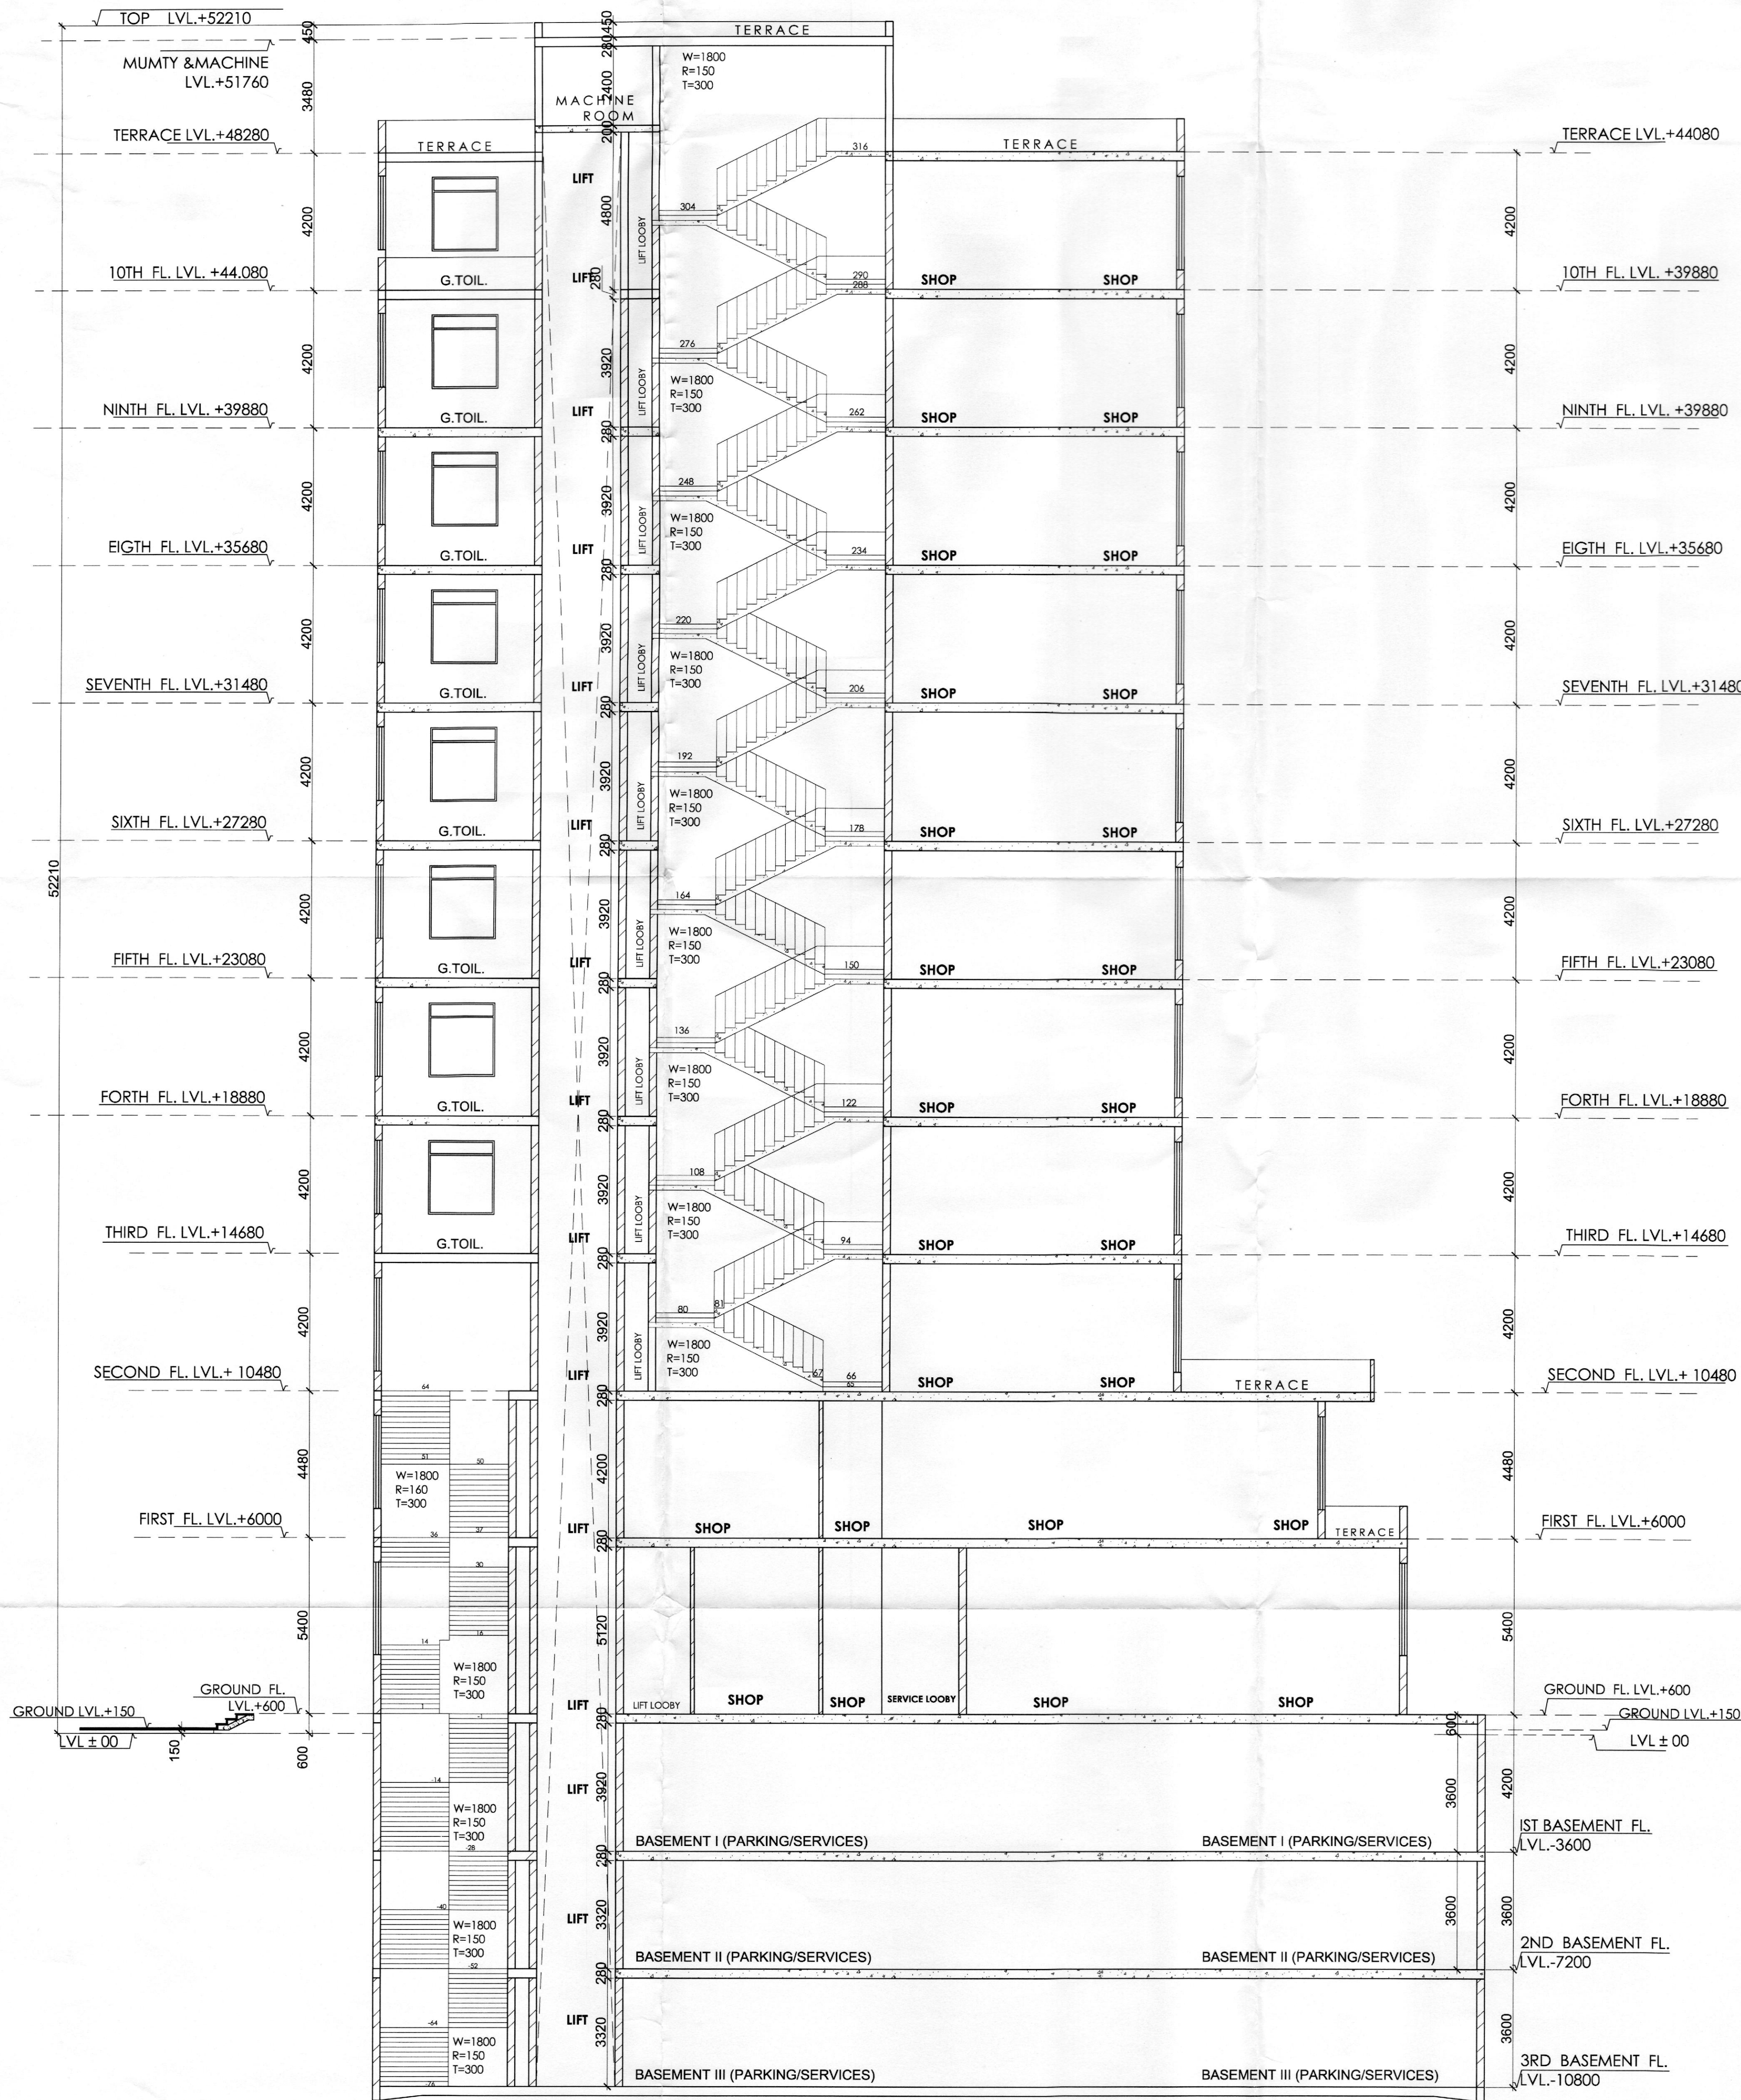

SECTION C-C

PROJECT:-  
 PROPOSED BUILDING PLAN OF COMMERCIAL COLONY MEASURING  
 2.219 ACRE (LICENSE NO.220 OF 2007 DT. 9.9.2007) IN SECTOR-47  
 GURGAON, BEING DEVELOPED BY M/S AUTOMAX ( A UNIT OF M/S  
 OMAX AUTOS LTD.)

DRAWING TITLE:-	DRAWN BY:	SCALE:-	SHEET NO.
SECTION C-C	SURESH KUMAR	1:100	15

ARCHITECT'S SIGN.      OWNER/AUTH. SIGN.

ARCHITECTS  
**Sachdeva Consultants**  
 PARNAMI TOWER, 3RD FLOOR, S.C.O, 50-51 OLD JUDICIAL COMPLEX  
 CIVIL LINES, GURGAON.  
 TELE:4081801,4081802  
 e-mail : saccon@rediffmail.com