



SUMP WITH 2 Nos PUMP  
CAP. = 450 LPM  
HEAD = 21MTR.  
(TYPICAL)

**AREA STATEMENT FOR BASEMENT-3**


**AREA STATEMENT FOR BASEMENT-2**


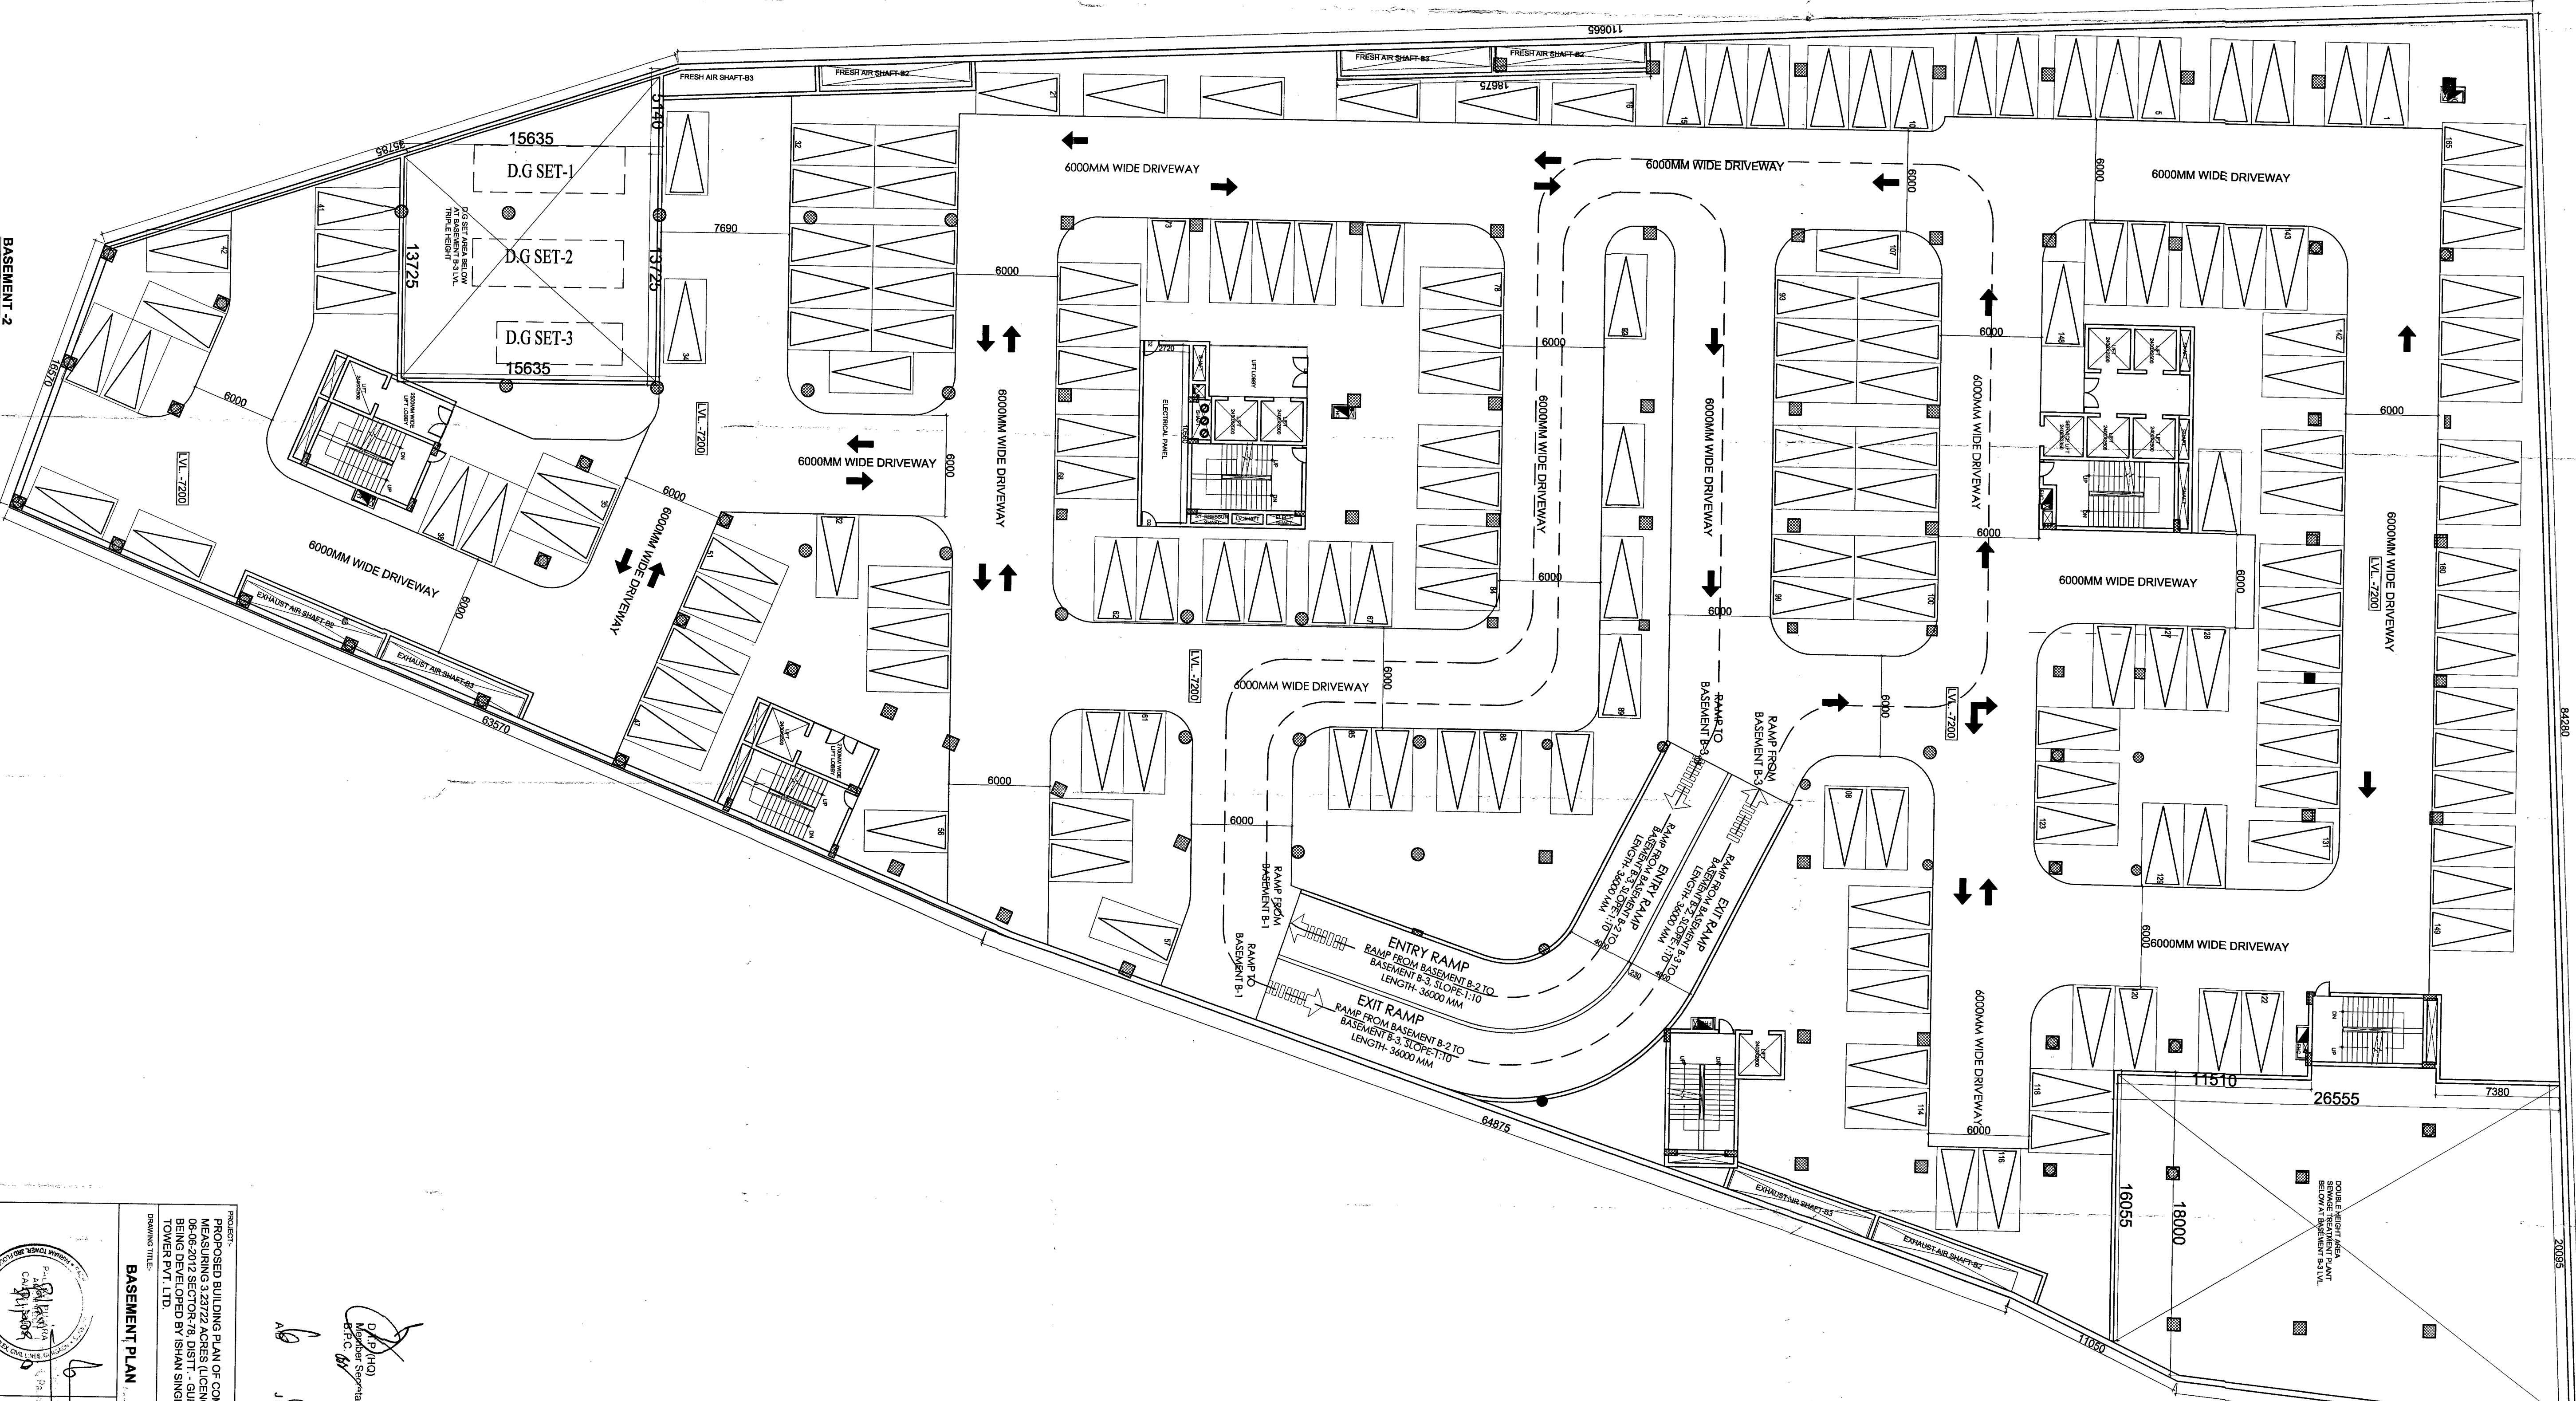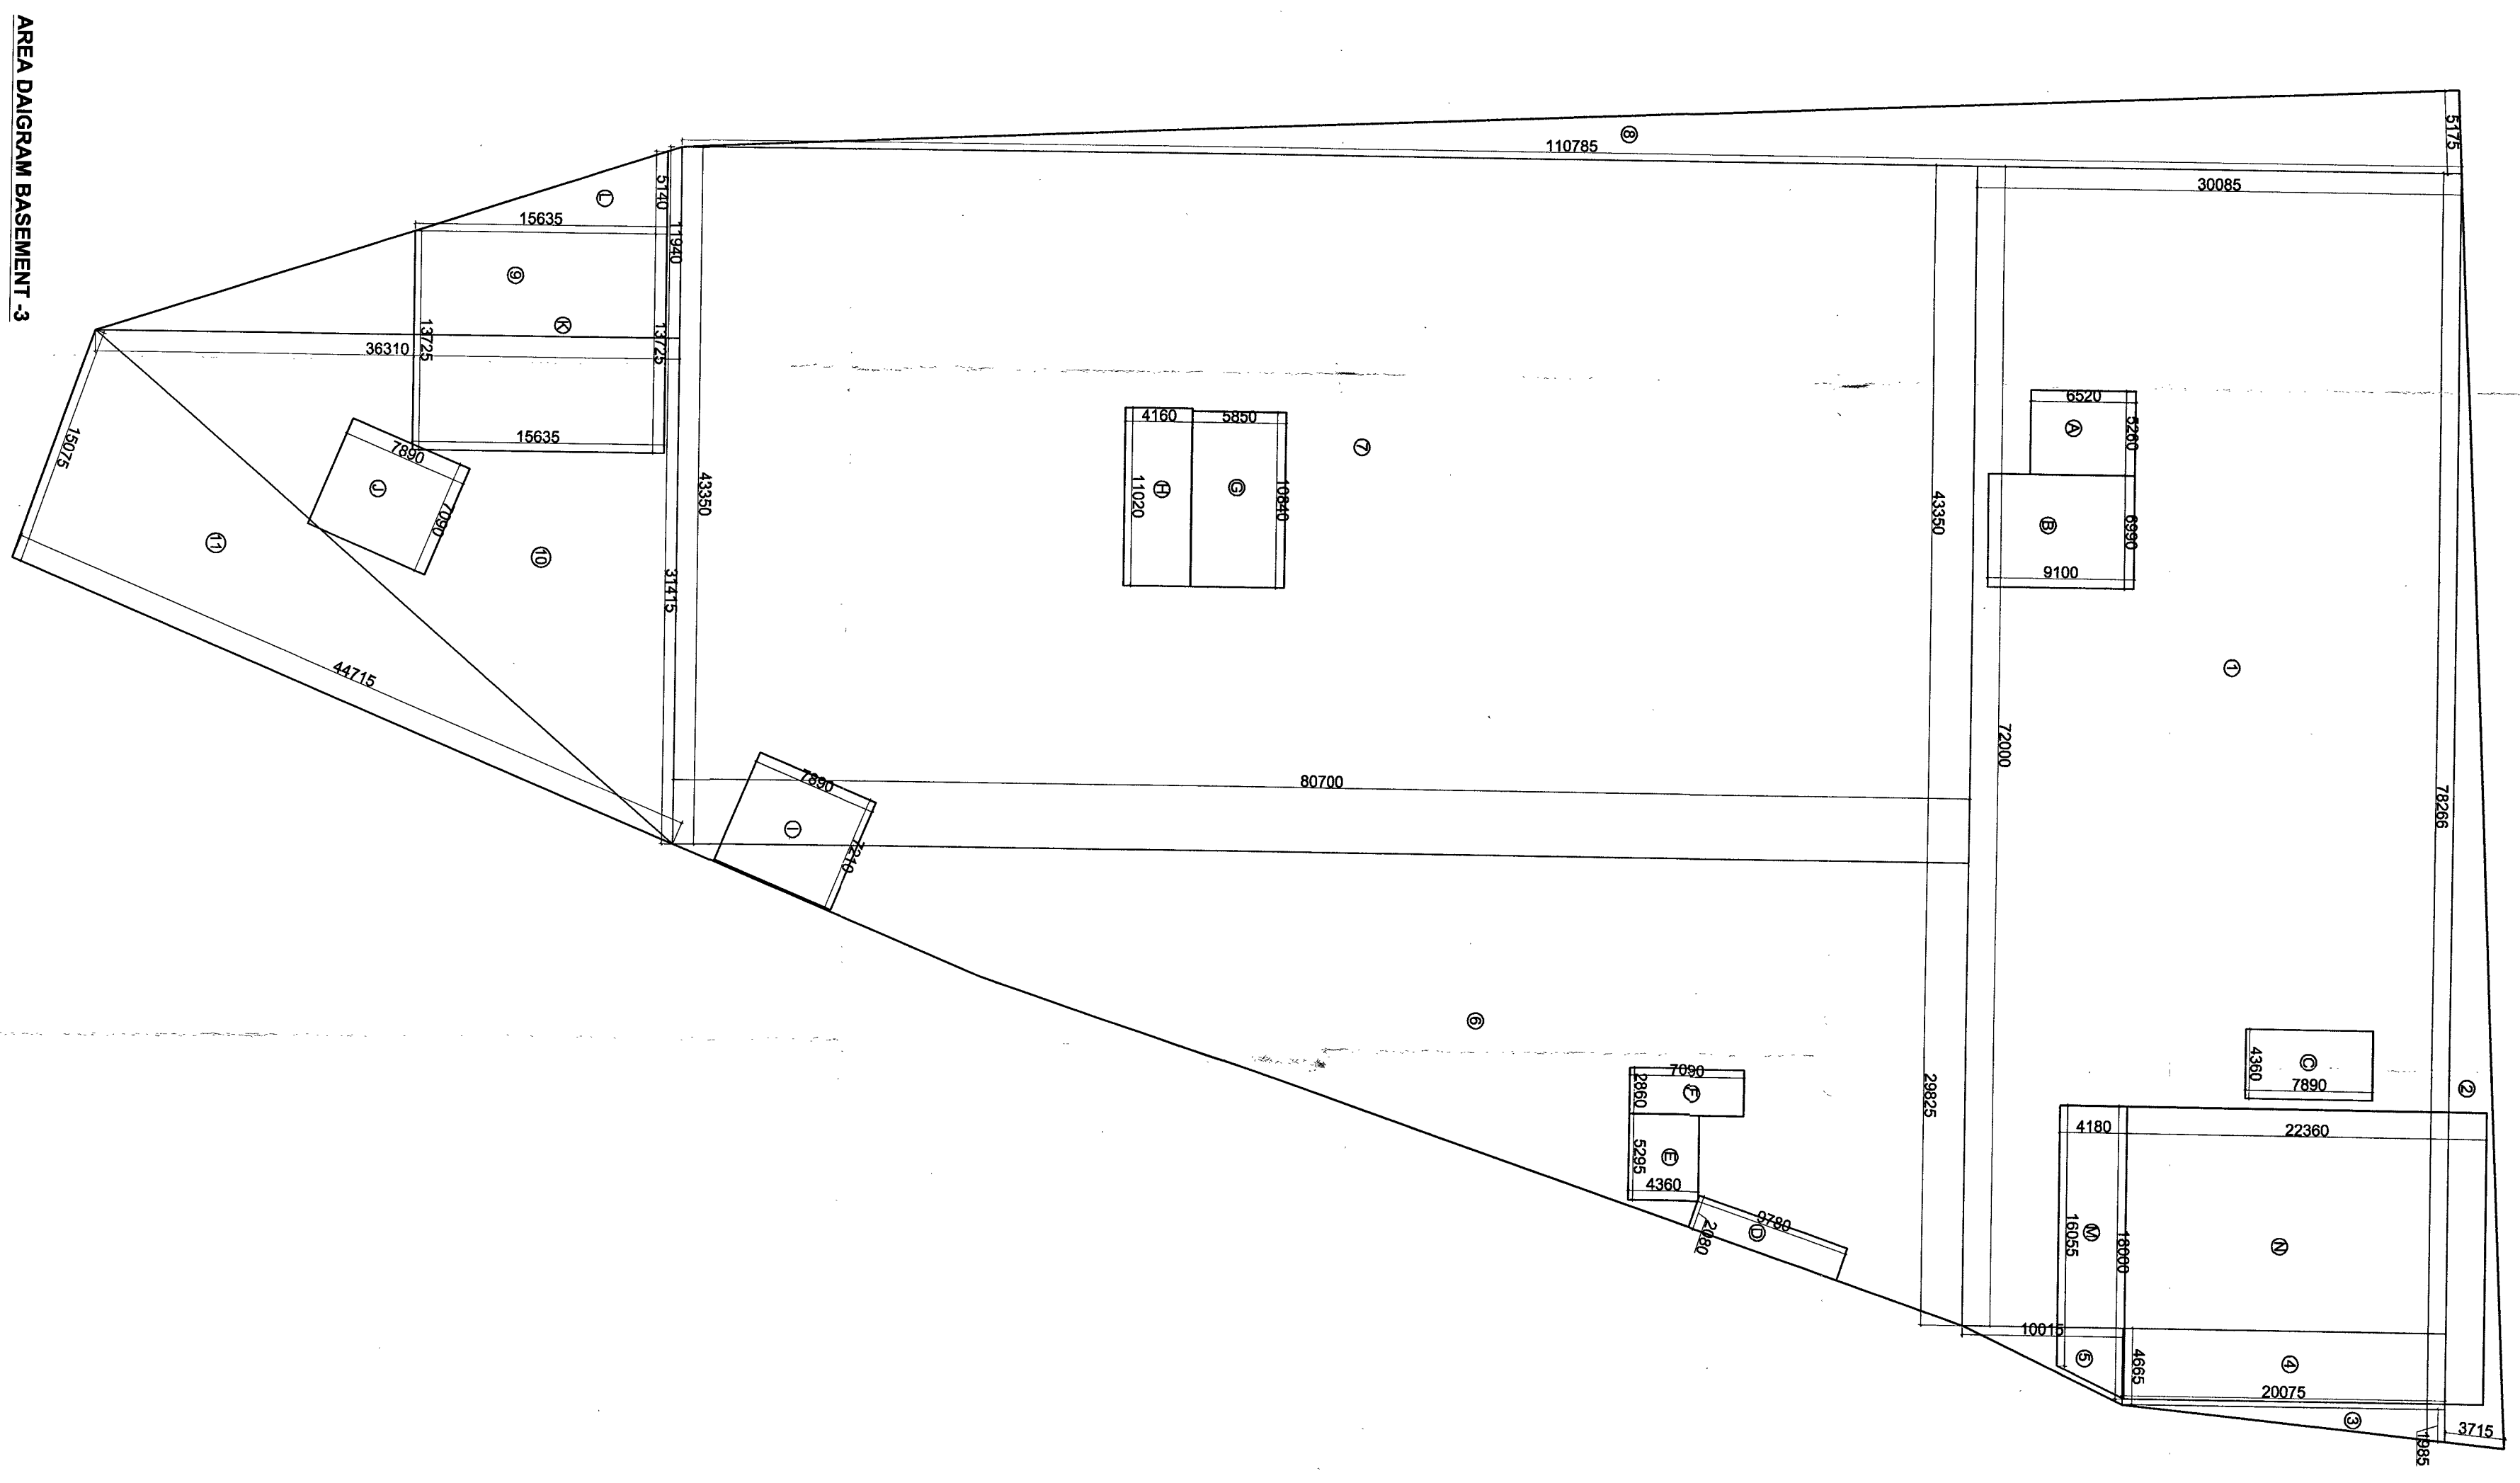

SUMP WITH 2 Nos PUMP  
CAP. = 450 LPM  
HEAD = 21MTR.  
(TYPICAL)

**ARCHITECTS SIGN**  
  
**ARCHITECTS SIGN**  
**OMERBENALI SIGN**

**PROPOSED BUILDING PLAN OF COMMERCIAL COLONY ON THE LAND**  

**BASEMENT PLAN**  
 Scale: 1:200  
 SHEET NO: 3

**SANCTIONED**  
 7. In view of sanctioning of...  
 20.12.2013