

**WATER REQUIREMENT SOURCES, QUANTITY AND QUALITY OF**

Estimated Water Requirement:

No.	Description	Users/ Daily	No. of Units	Water Req. per Unit	Total Water Req. (Lpd)	Fresh	Recycled
-----	-------------	--------------	--------------	---------------------	------------------------	-------	----------



Total Overall Daily Water Requirement = 249 KLD	
1. Total Domestic Water Requirement = a + b + c + d	94 KLD
2. Losses From WTP = e	7 KLD
3. Evaporation Losses = f	80 KLD
4. Landscape Irrigation = g	12 KLD
5. Total Water Requirement = 1 + 2 + 3 + 4	193 KLD
6. Water Requirement for Plant (Filter Back Wash, etc.)	7 KLD
7. Water Requirement for Landscape Irrigation (Assuming 15% of site area)	12 KLD
8. Total Water Requirement = 1 + 2 + 3 + 4 + 5 + 6 + 7 + 8	249 KLD

PROJECT: REVISED BUILDING PLAN FOR COMMERCIAL COLONY ON THE LAND MEASURING 3.2722 Acres (LICENSE NO. 66 OF 2012 DATED 06-06-2012) IN SECTION - 78 CHITTA CHRONOMANKUR URBAN COMPLETE BEING DEVELOPED BY ISHAM SINGH IN CO-OPERATION WITH SPATZ TOWERS PVT. LTD.

OWNER/AUTH. SIGNATURE: ARCHITECT'S SIGNATURE

SCALE: 1:1:200@A0

DRWING NO. S-01A

DATE: 15/08/2017











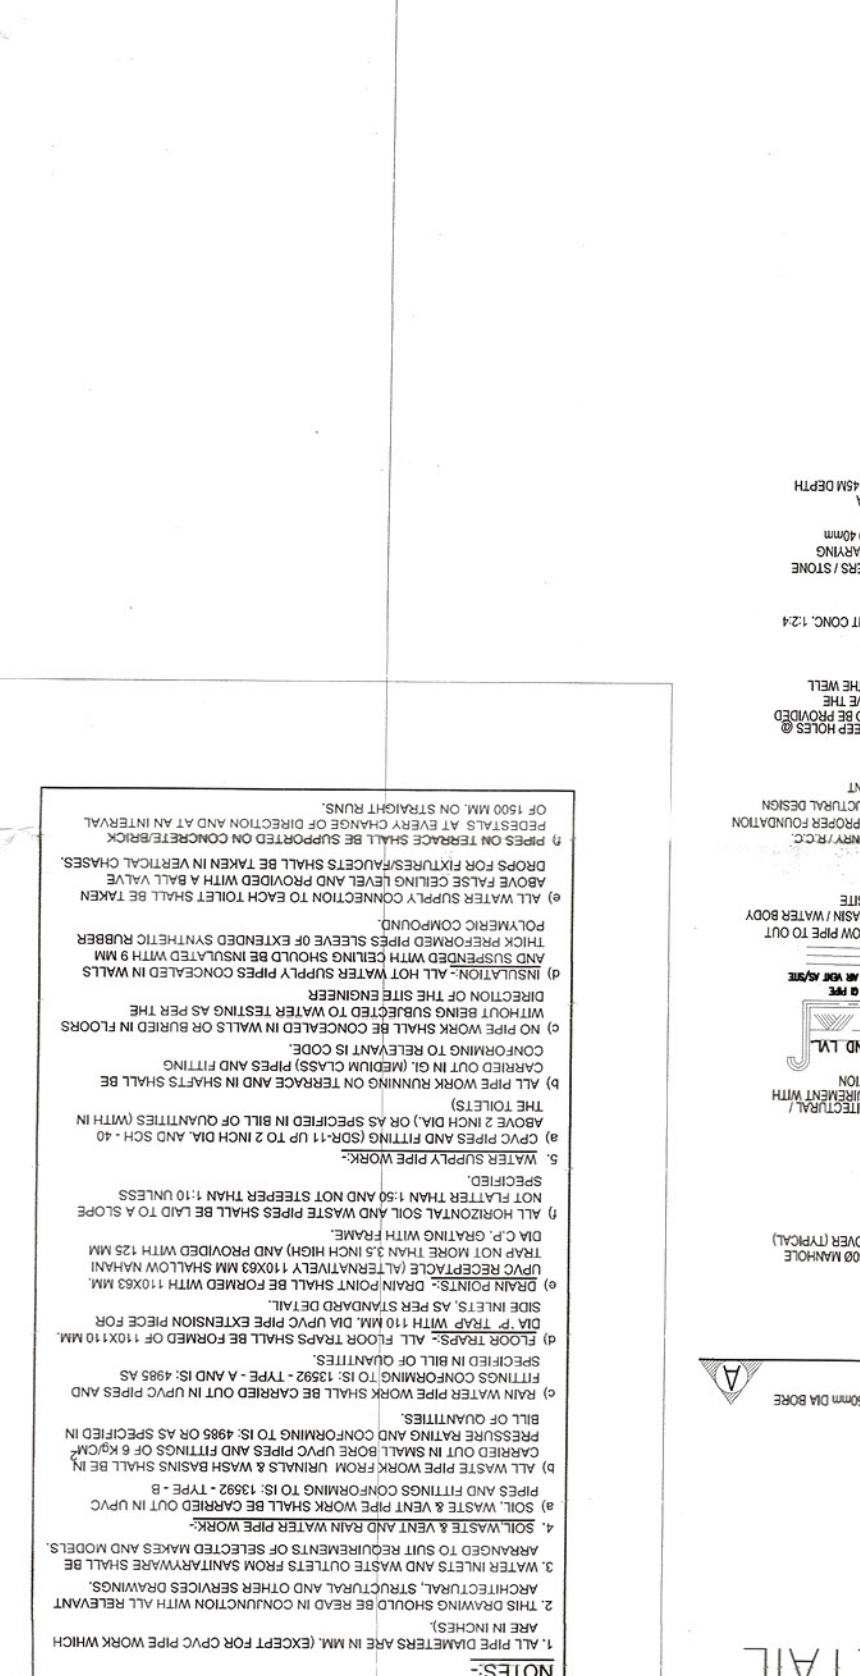



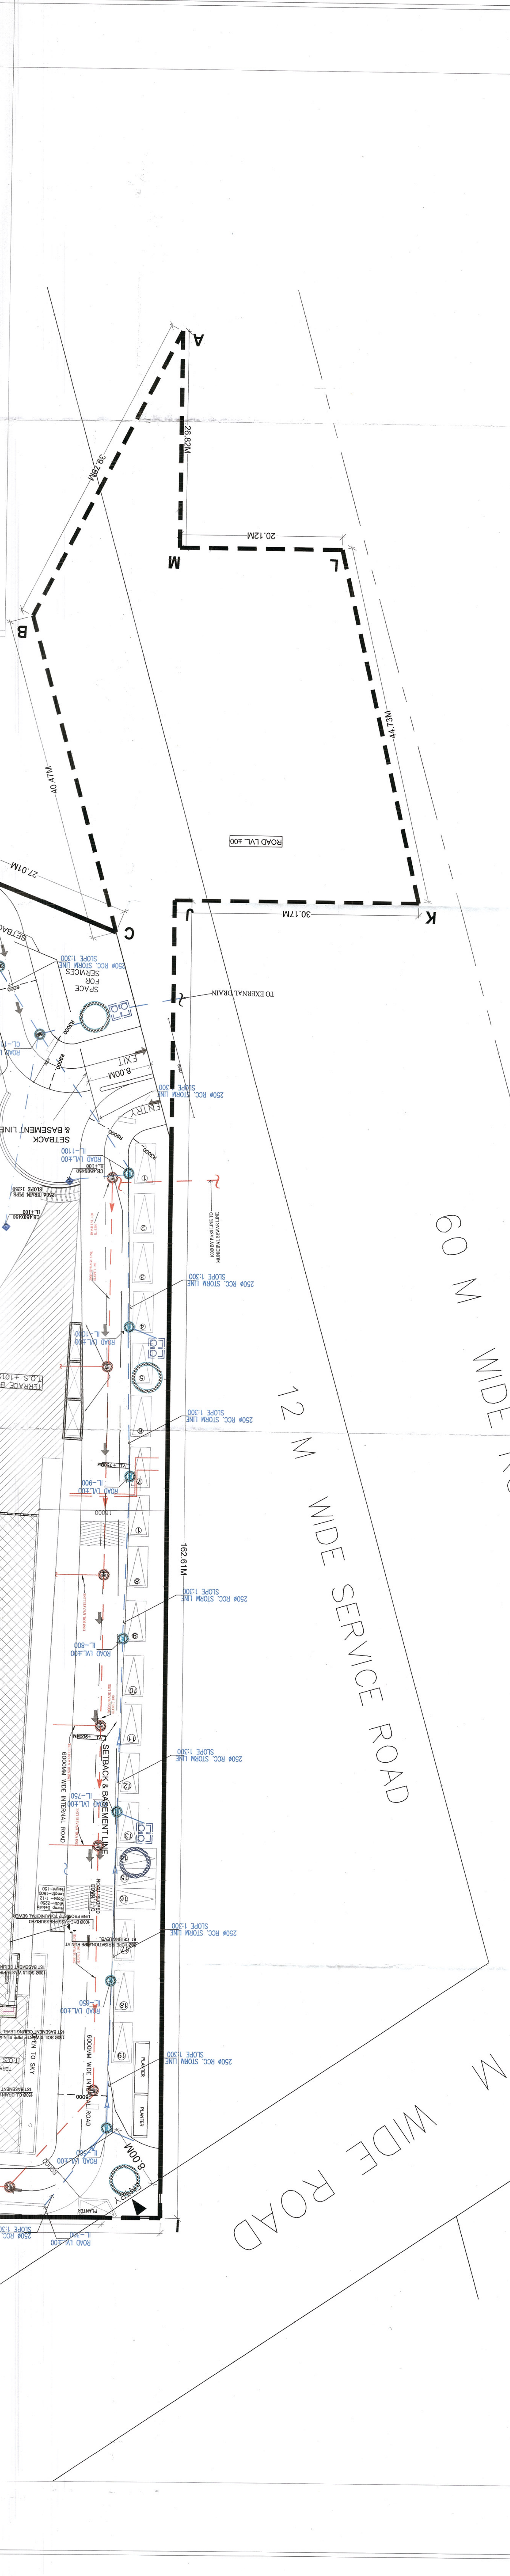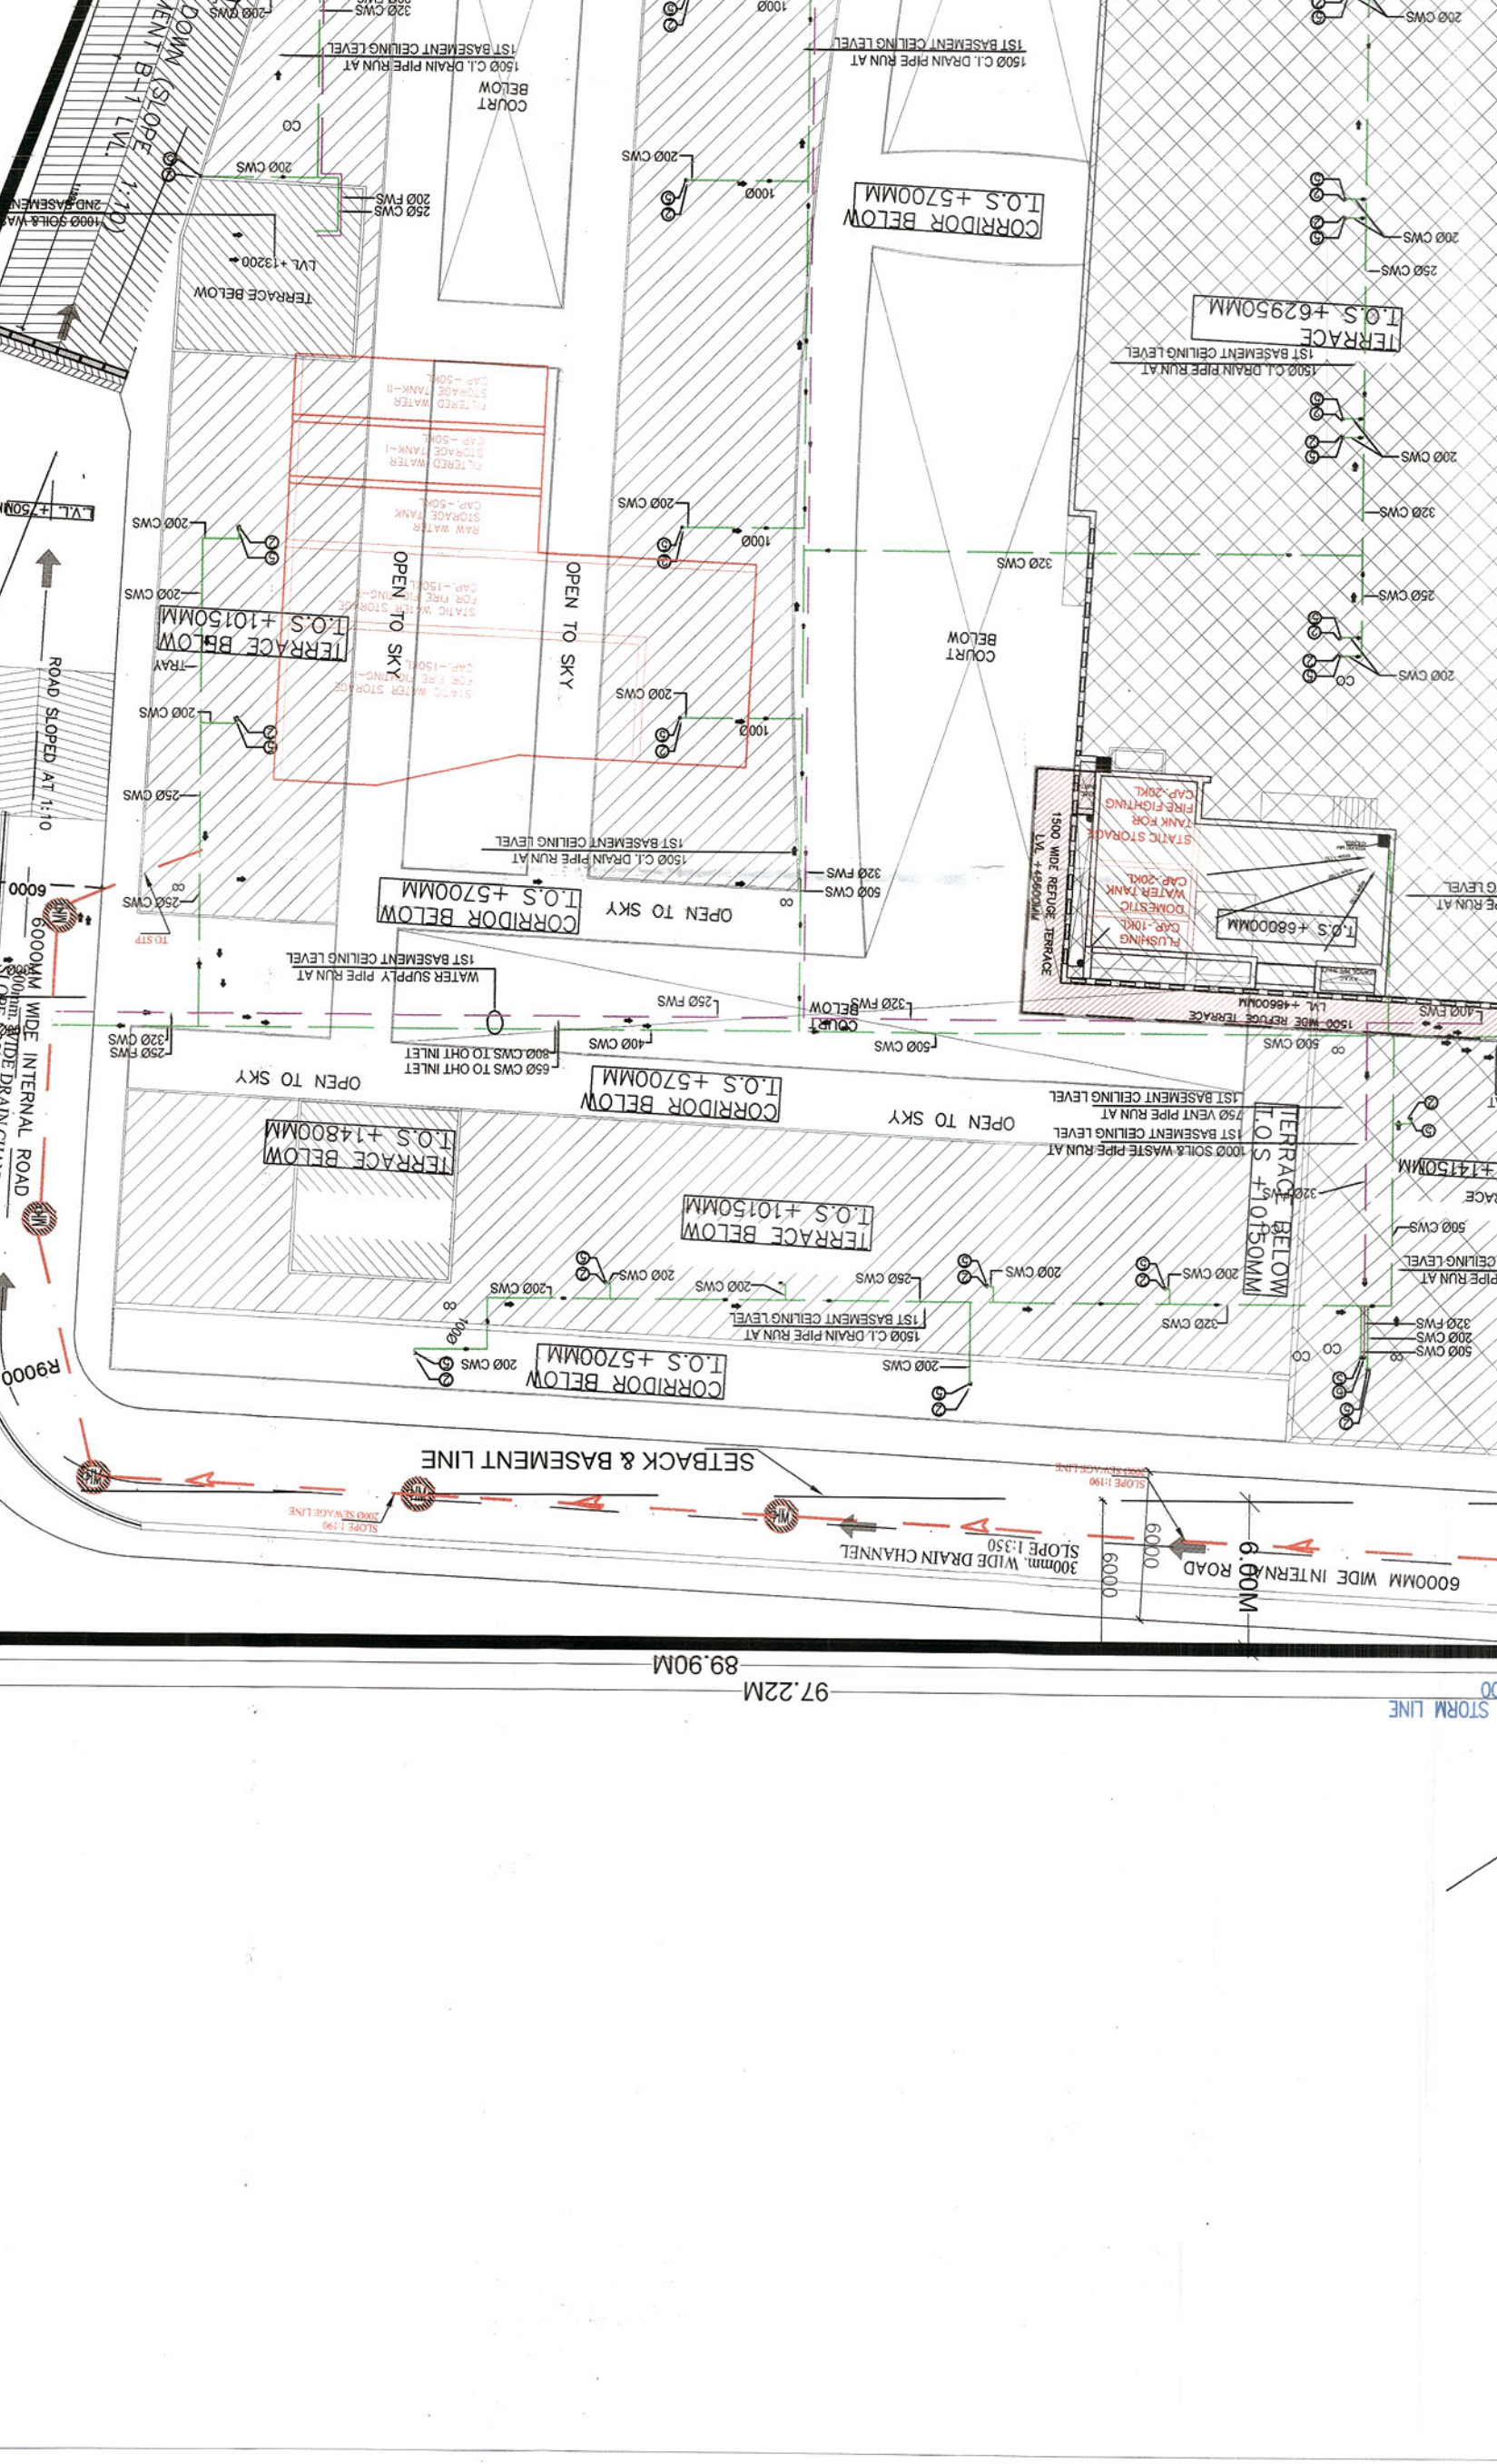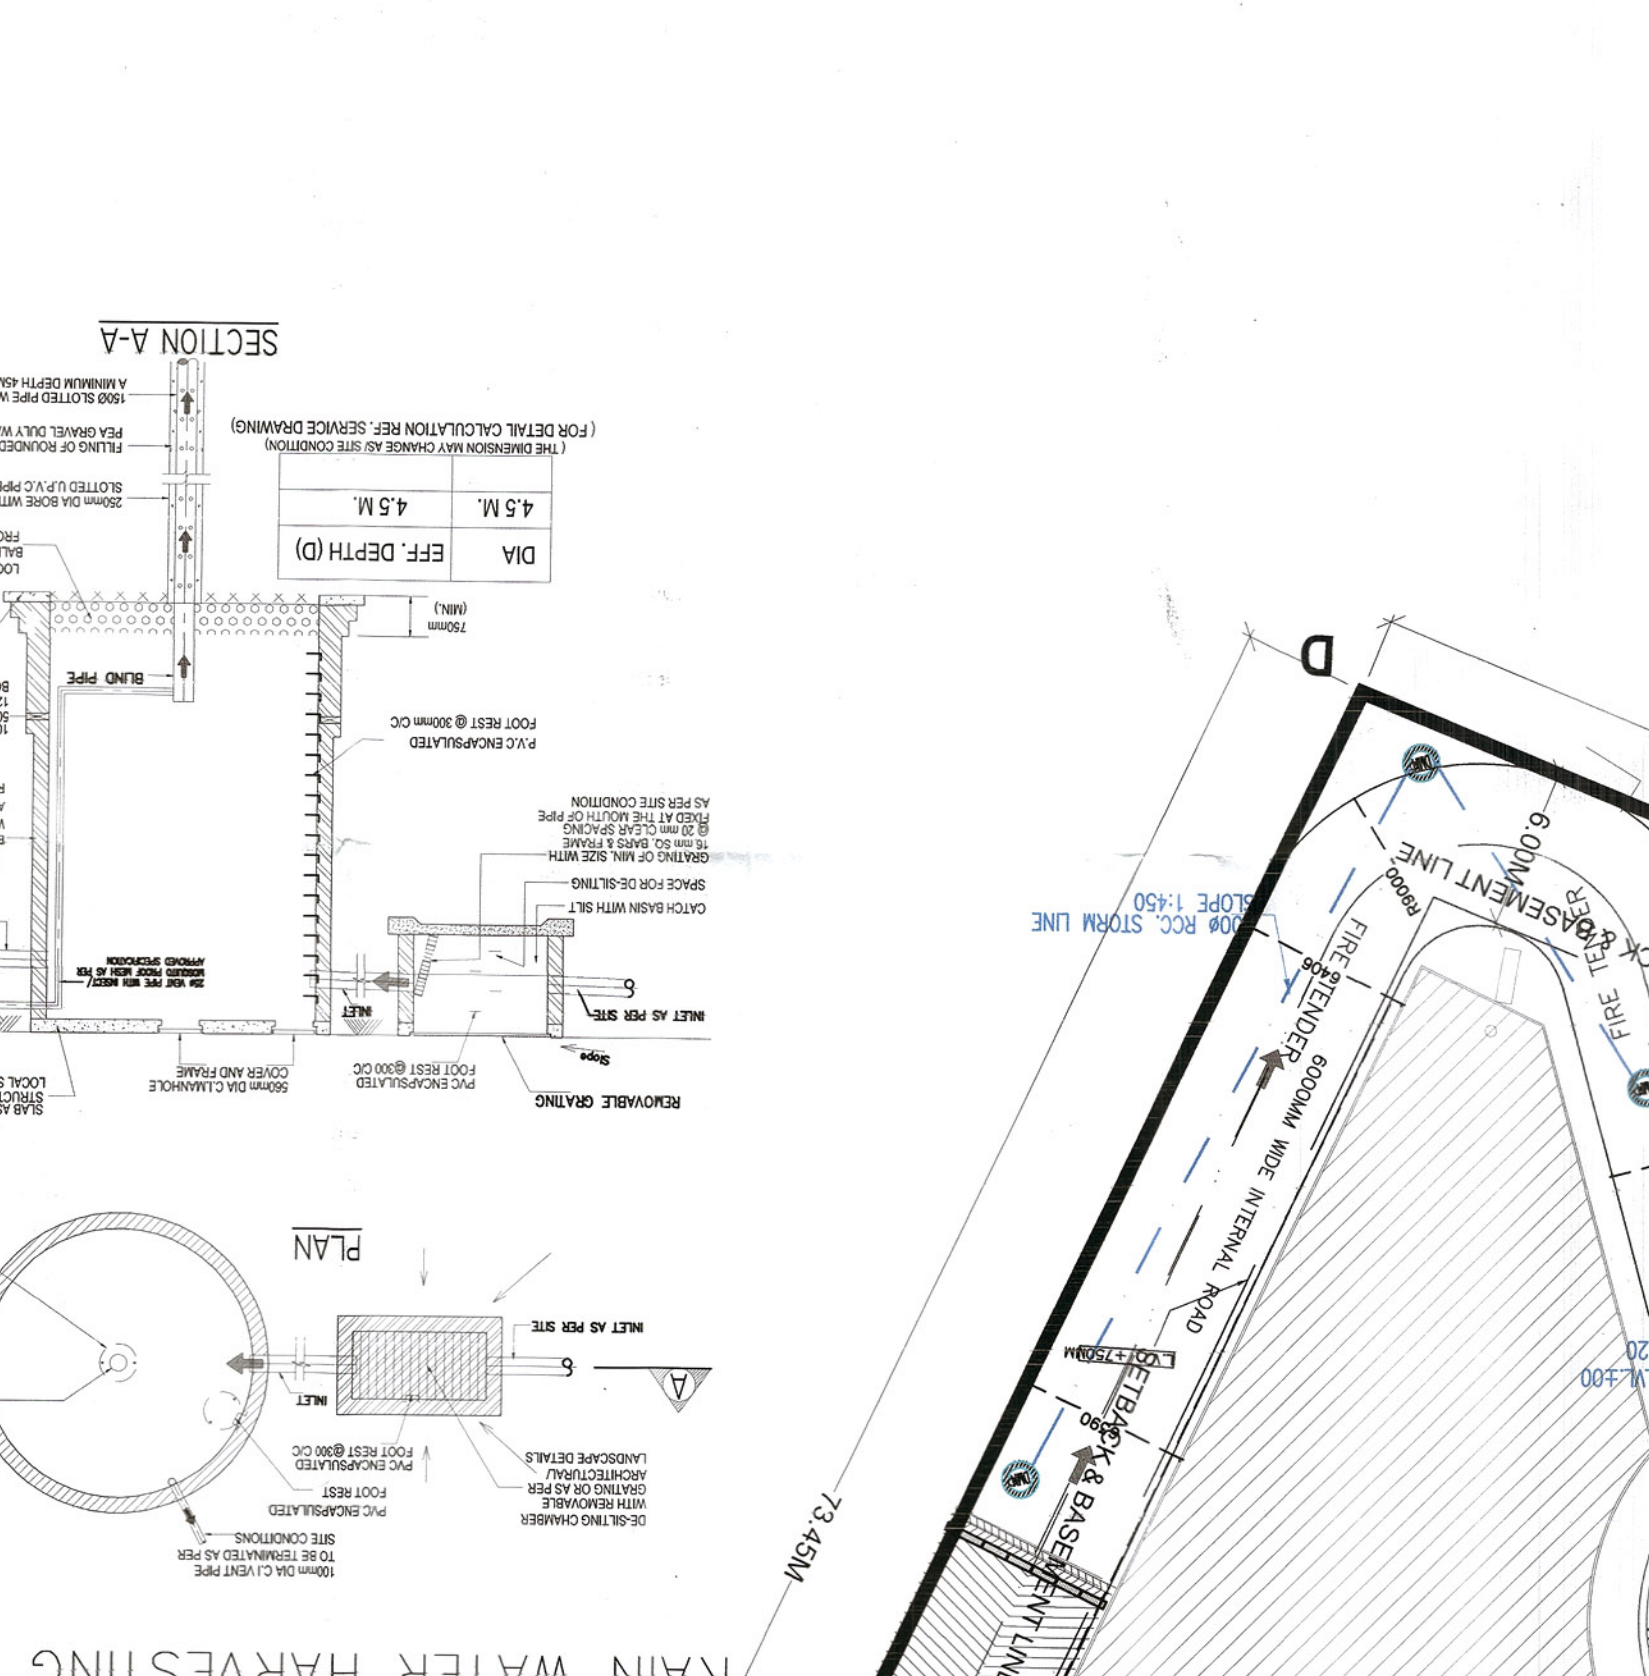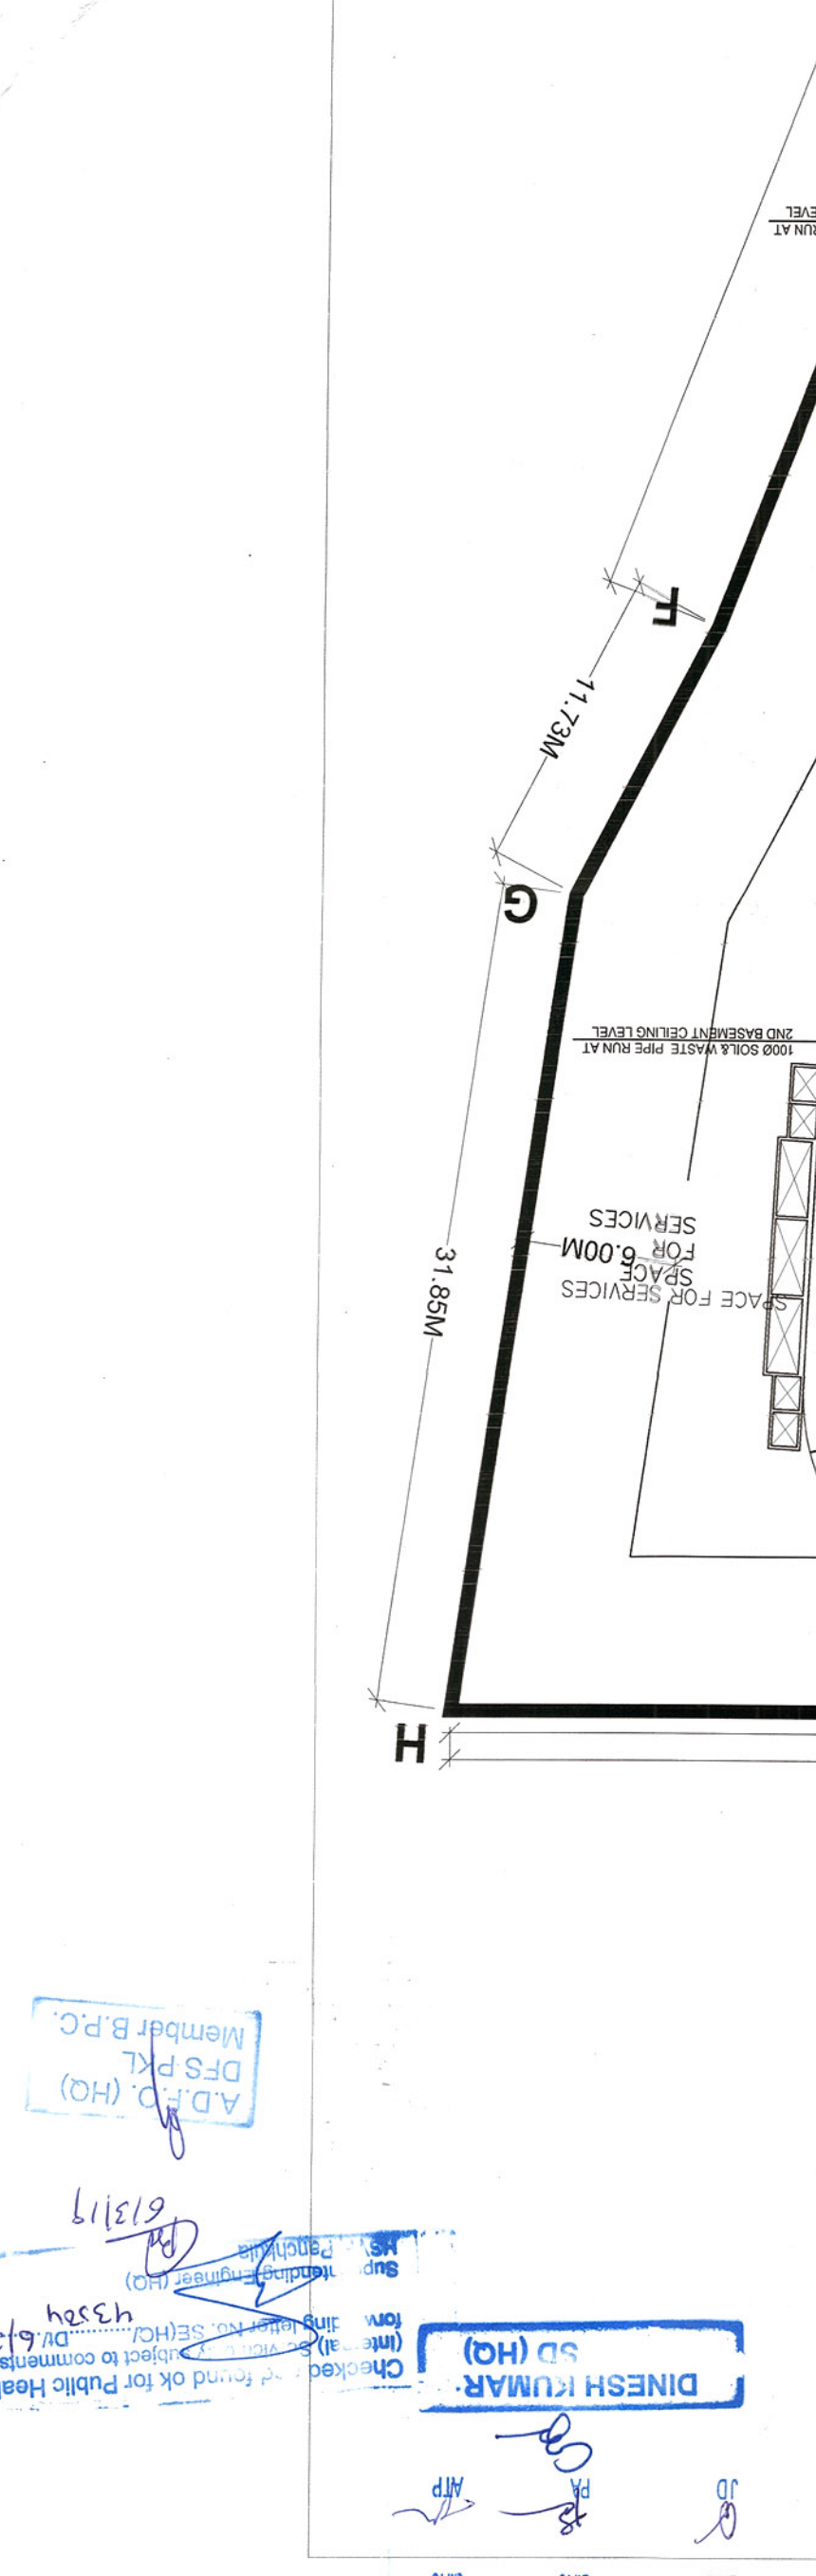


