


RLM 53  
MTR 53  
RLM 53

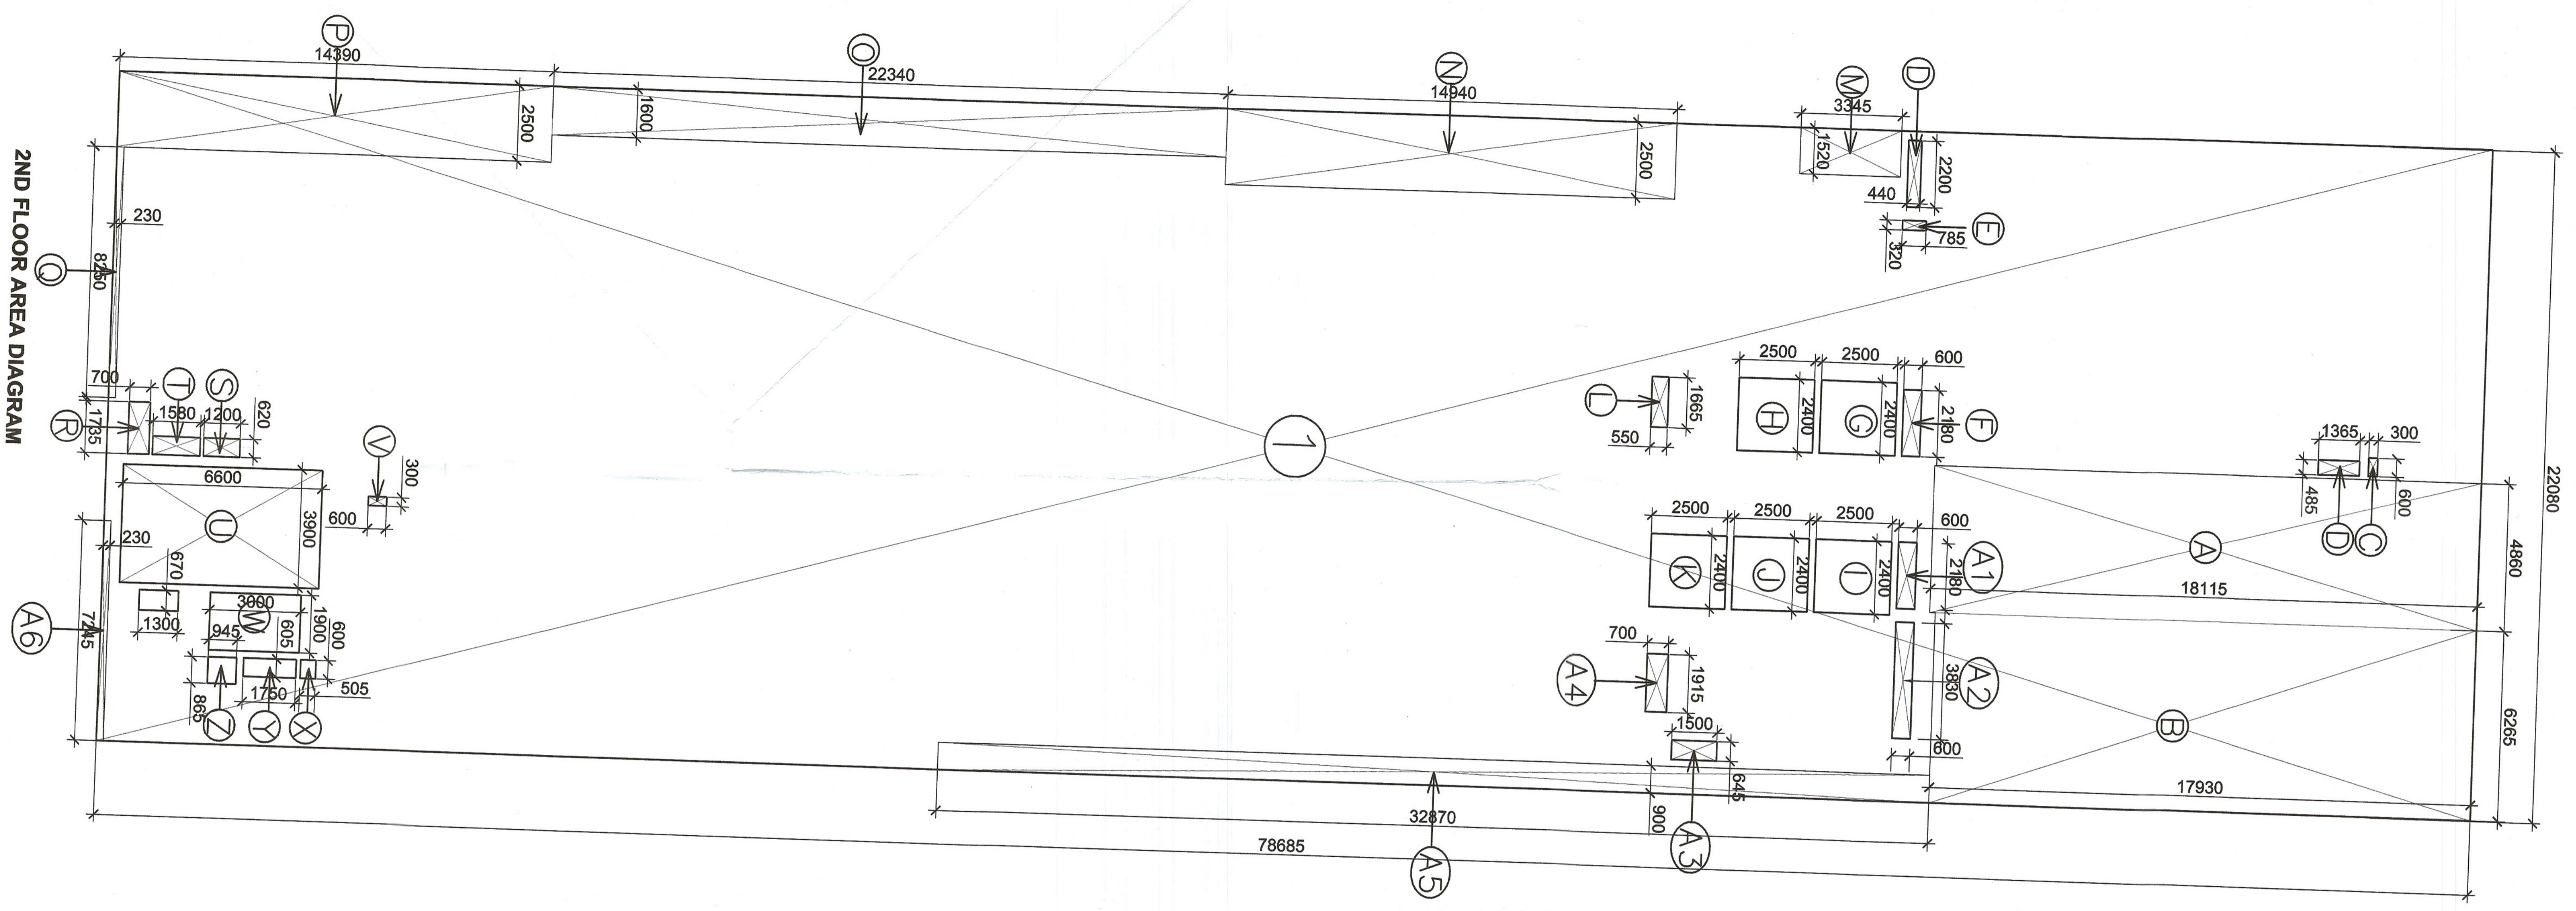


2ND FLOOR AREA DIAGRAM

Area Diagrams			
2nd Floor			
<b>Additions</b>			<b>Sq.mts</b>
1	22080	78685	1737.36
<b>Deductions</b>			
A	18115	4860	88.00
B	17930	6265	112.33
C	600	300	0.18
D	1365	485	0.66
E	785	320	0.25
F	2180	600	1.31
G	2500	2400	6.00
H	2500	2400	6.00
I	2500	2400	6.00
J	2500	2400	6.00
K	2500	2400	6.00
L	1665	550	0.92
M	3345	1520	5.00
N	14940	2500	37.30
O	22340	1600	35.74
P	2500	14390	35.90
Q	8250	230	1.90
R	1735	700	1.21
S	1200	620	0.74
T	1580	620	0.98
U	3900	6600	25.74
V	300	600	0.18
W	3000	1900	5.70
X	600	505	0.30
Y	1750	605	1.06
Z	865	945	0.82
A1	2180	600	1.31
A2	3830	600	2.30
A3	1500	645	0.97
A4	1915	700	1.30
A5	32870	900	29.58
A6	7245	230	1.67
<b>Total Covered Area on 2nd Floor</b>			<b>1314.01</b>
<b>Total Deductions area</b>			<b>423.35</b>

**DINESH KUMAR**  
SD (HQ)

ADDFO (HQ)  
DPS Pktd.  
Member B.P.C.

**ACPL**  
Architectural Firm  
950 9000 3008

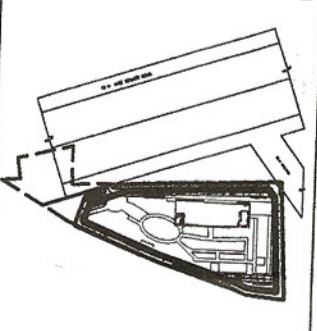

PROJECT:-  
REVISD BUILDING PLAN OF COMMERCIAL COLONY ON THE LAND MEASURING 3.2X722 Acres (LICENSE NO. 58 OF 2012 DATED 08.08.2012) IN COMPLEX BEING DEVELOPED BY MANAN URBAN COLLABORATION WITH SPAZE TOWERS PVT. LTD.

Architect (Hd)  
Directorate of Town and Country Planning,  
Hydrabad, Chandragiri

For Spaza Towers Pvt. Ltd.  
OWNER/AUTH. SIGNATURE  
ARCHITECT'S SIGNATURE

Set-01 (15-35)