


Office Floors	Covered Area	Occupancy Load	Total Occupancy	Permanent Population (10%)		Floating Population (50%)		Male		Female	
				Male (2/3)	Female (1/3)	Male (2/3)	Female (1/3)	Male	Female	Male	Female
10th Floor	1077.738	104/m ² / Person	108	11	4	97	65	4	4	4	4
Urinals				1	1	3	3	4	4	4	4
Washbasins				1	1	3	3	4	4	4	4

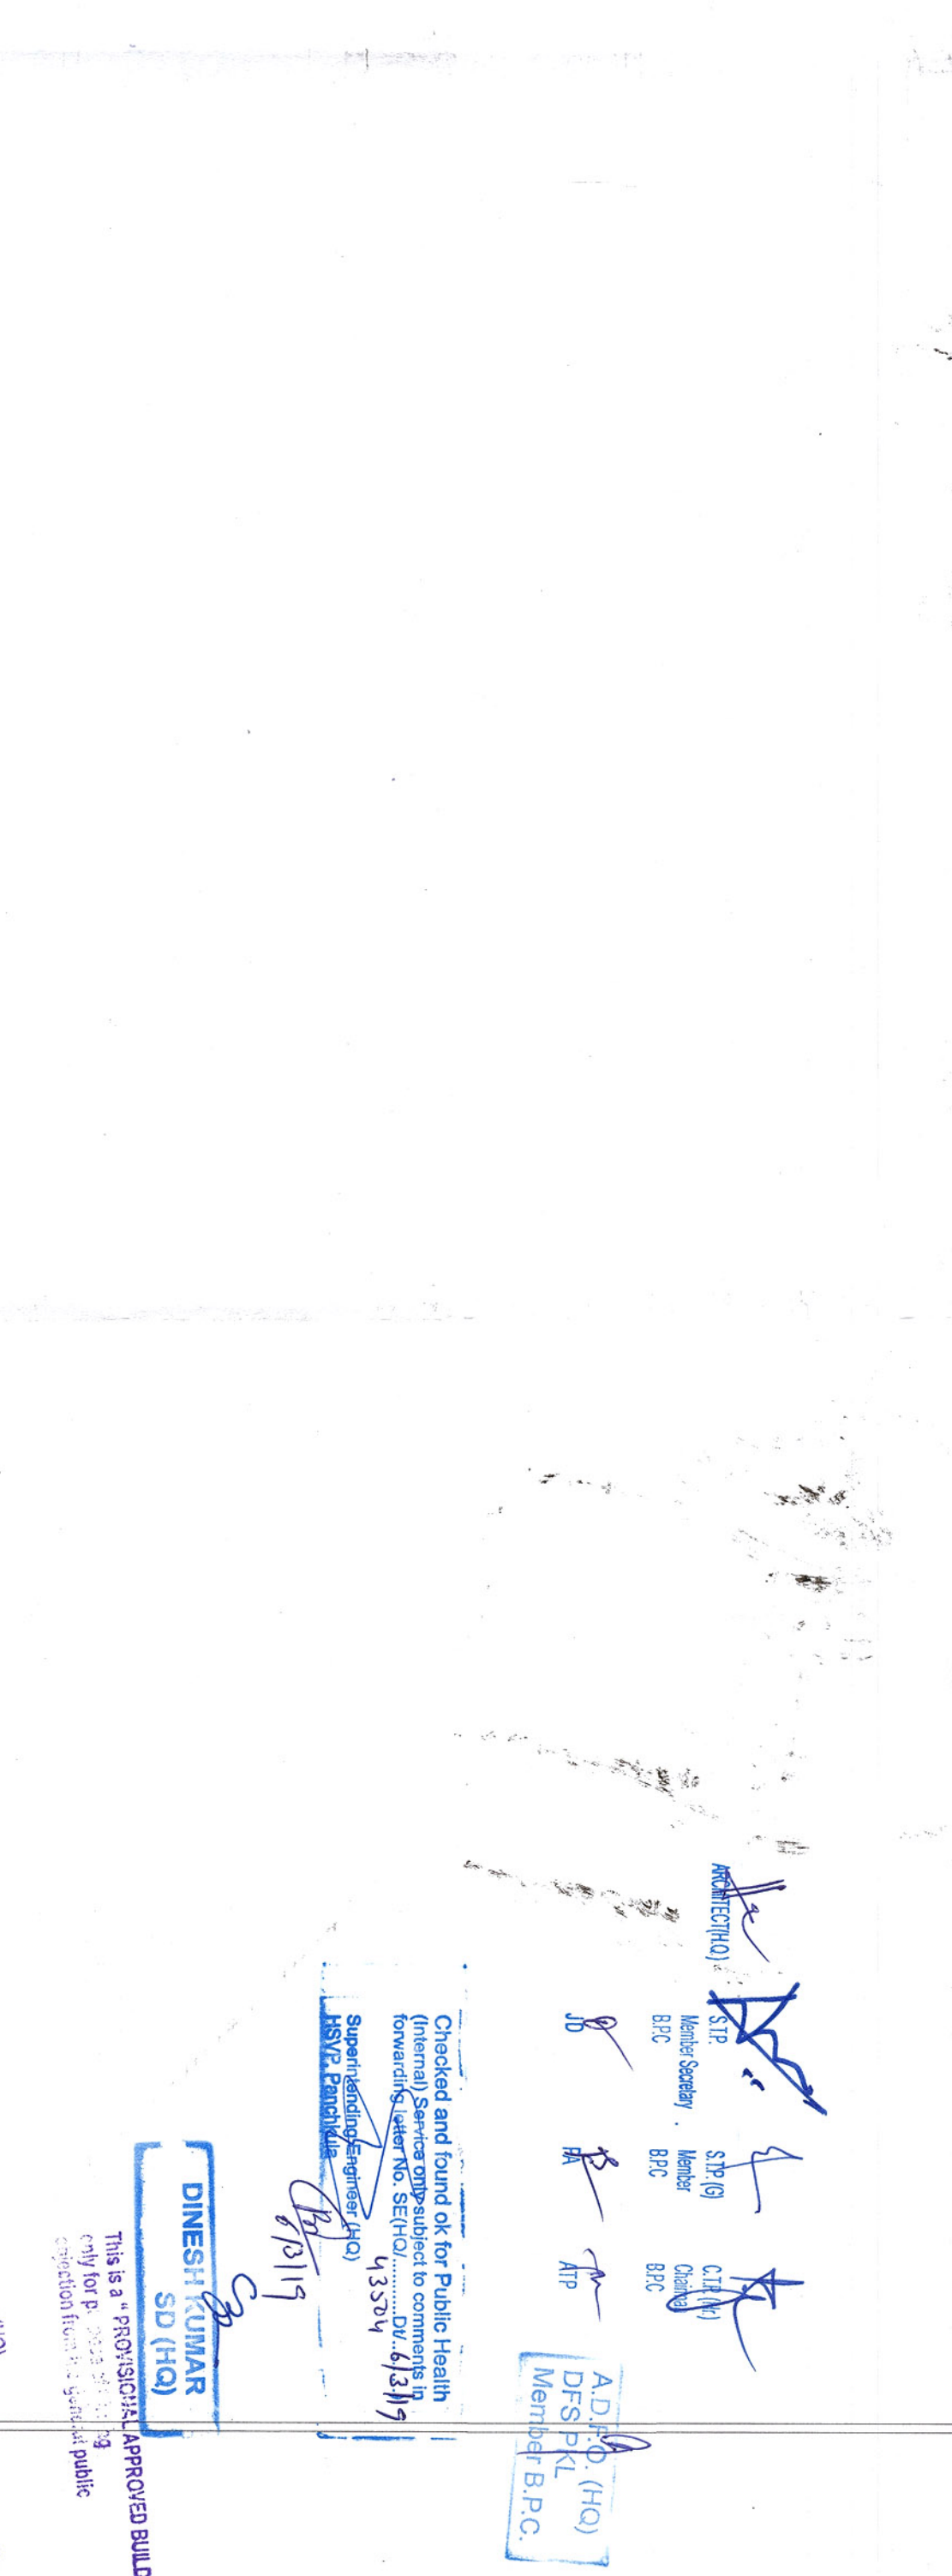

S.NO.	TYPE	SIZE (IN MM)	LINER
1	F01	1200 x 2400	2400
2	F02	1000 x 2400	2400
3	D1	1200 x 2100	2100
4	D2	1000 x 2100	2100
5	D3	750 x 2100	2100
6	D4	650 x 2100	2100
7	G1.1	1200 x 2400	3000
8	S1.1	1000 x 2100	
9	F01		

DESCRIPTION	LEGEND
SOIL, WASTE & VENT PIPE	○
SOIL AND VENT PIPE	○
WASTE AND VENT PIPE	○
RAIN WATER PIPE FOR TERRACE	○
RAIN WATER PIPE FOR BALCONY	○
C.W.S. DROP FROM O.H.T.	○
C.W.S. RISER TO O.H.T.	○
F.W.S. DROP FROM O.H.T.	○
F.W.S. RISER TO O.H.T.	○
SOFT WATER SUPPLY RISER TO O.H.T.	○
VENT PIPE	○
H.V.S. DROP FROM SQUAT TANK	○
FLOOR TRAP	FT
GRAN POINT	GP
SHOWER	○
SOIL PIPE	○
WASTE PIPE	○












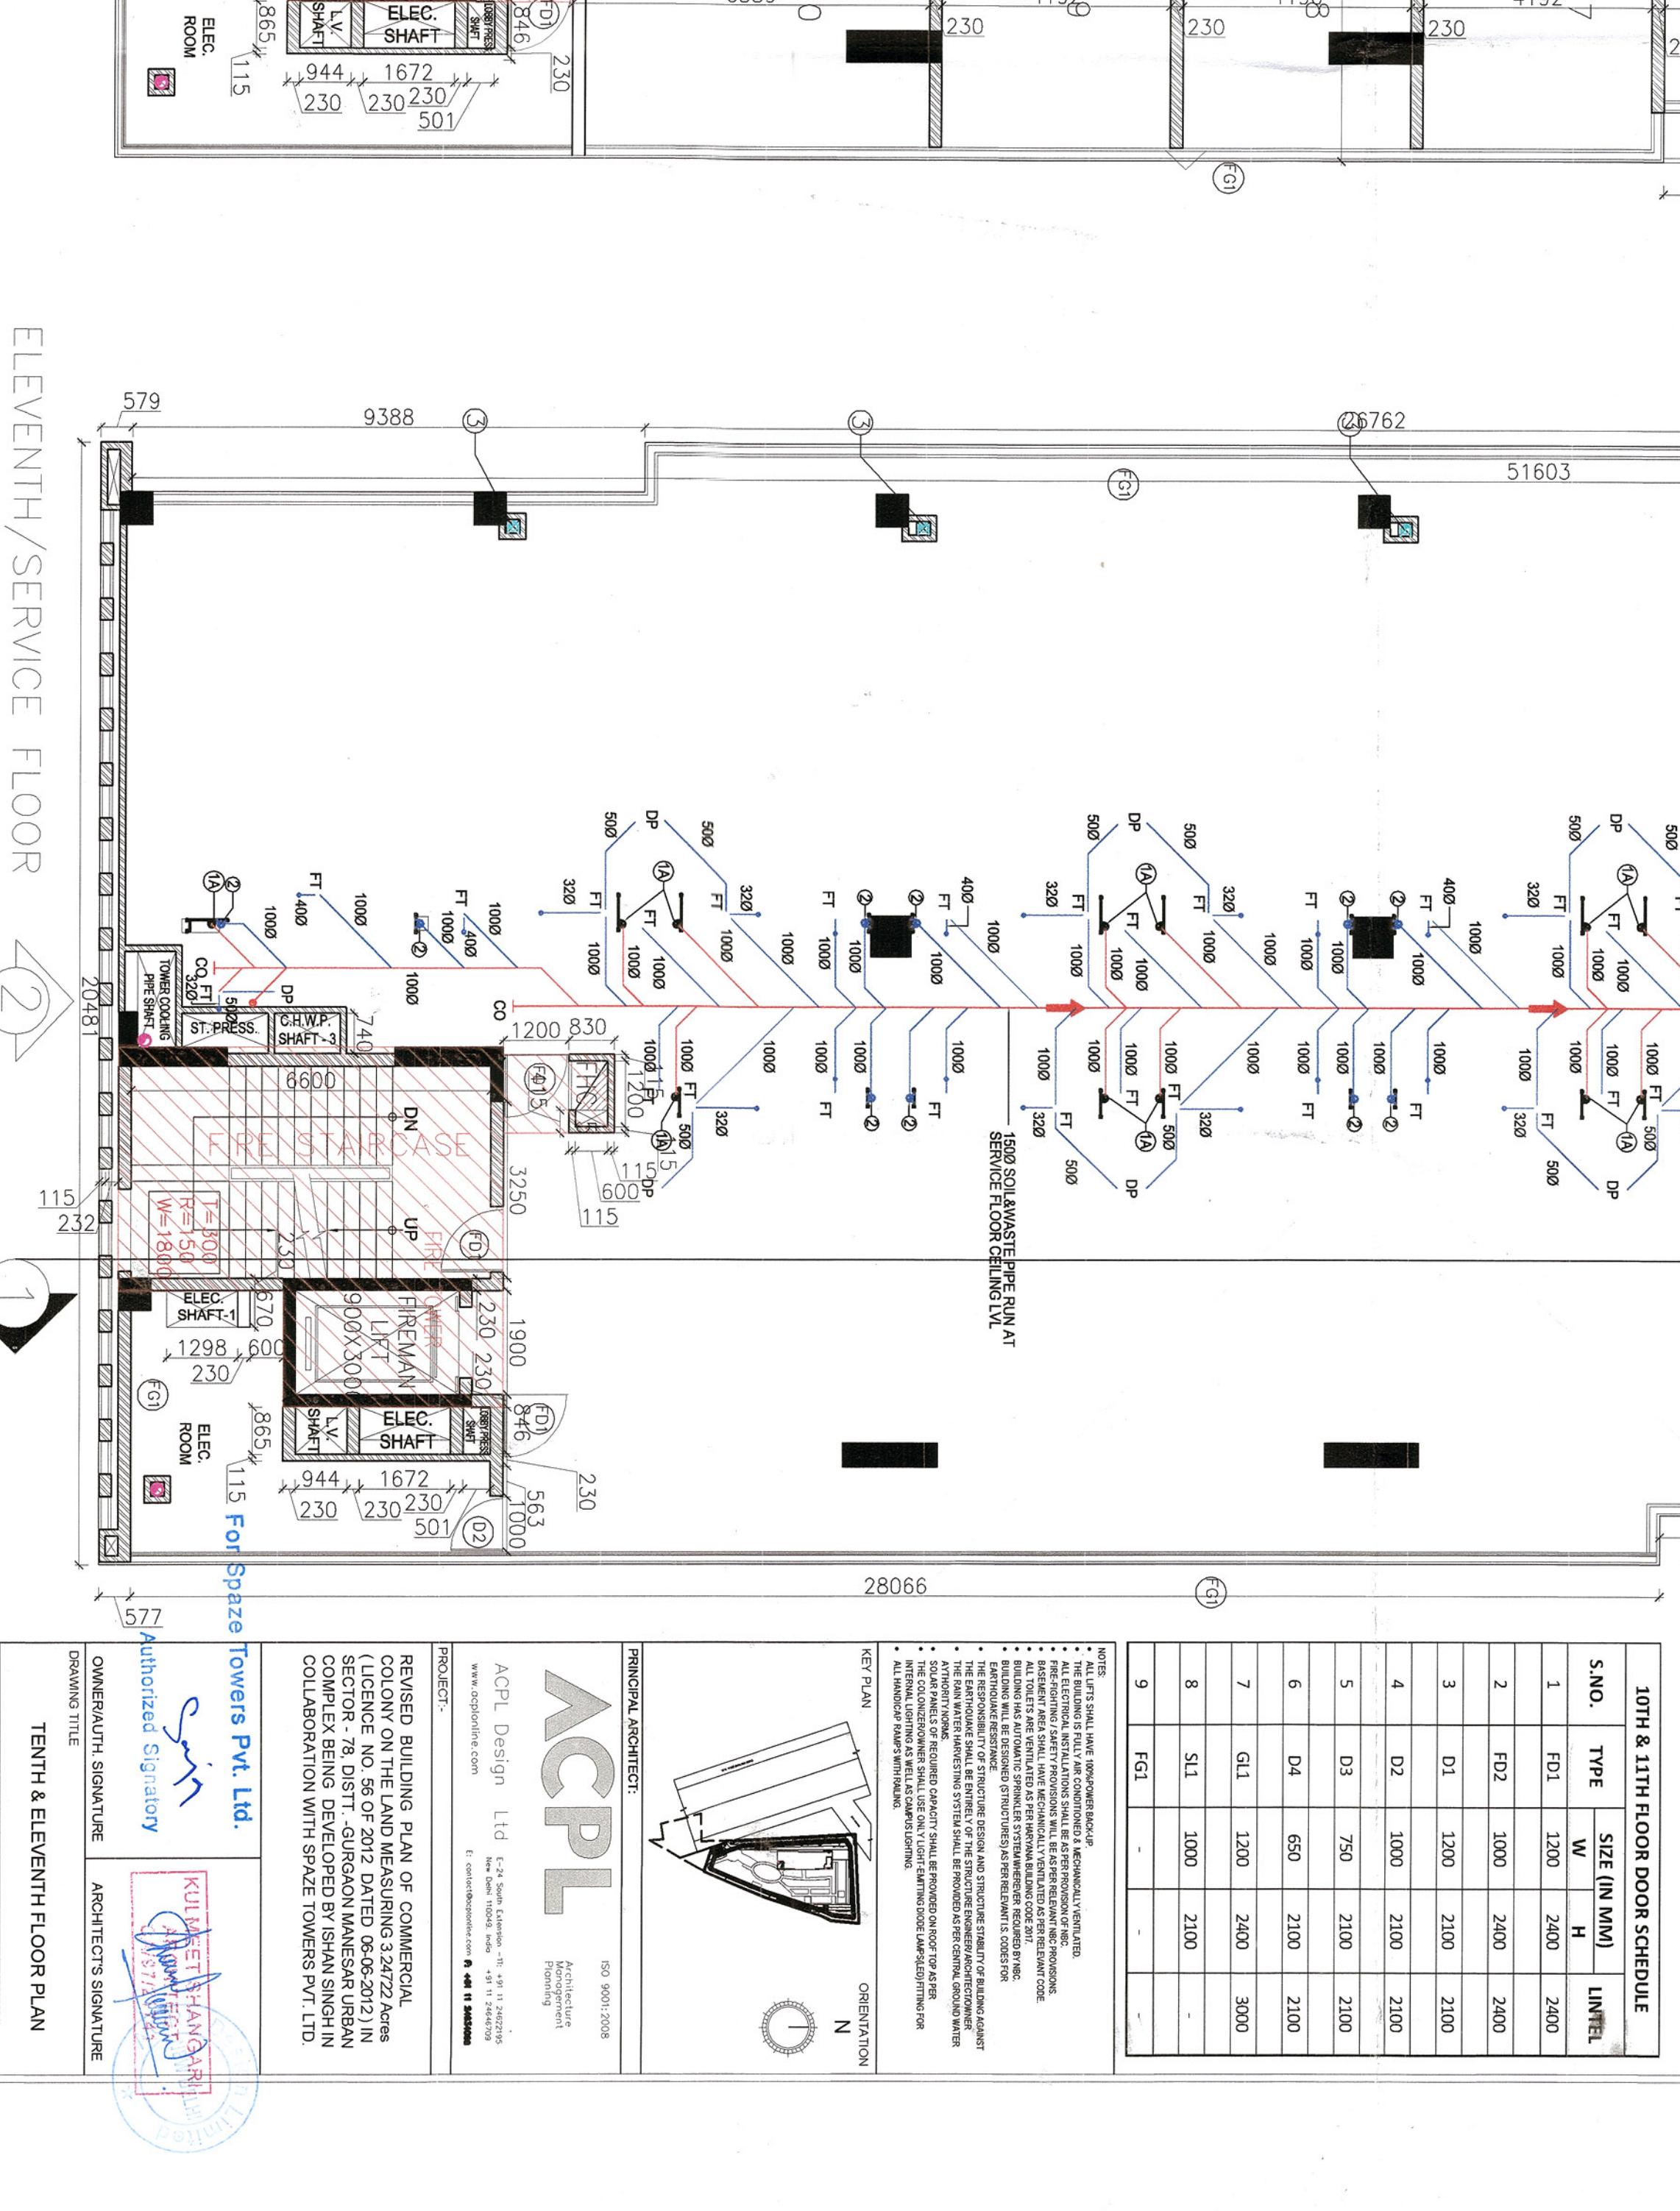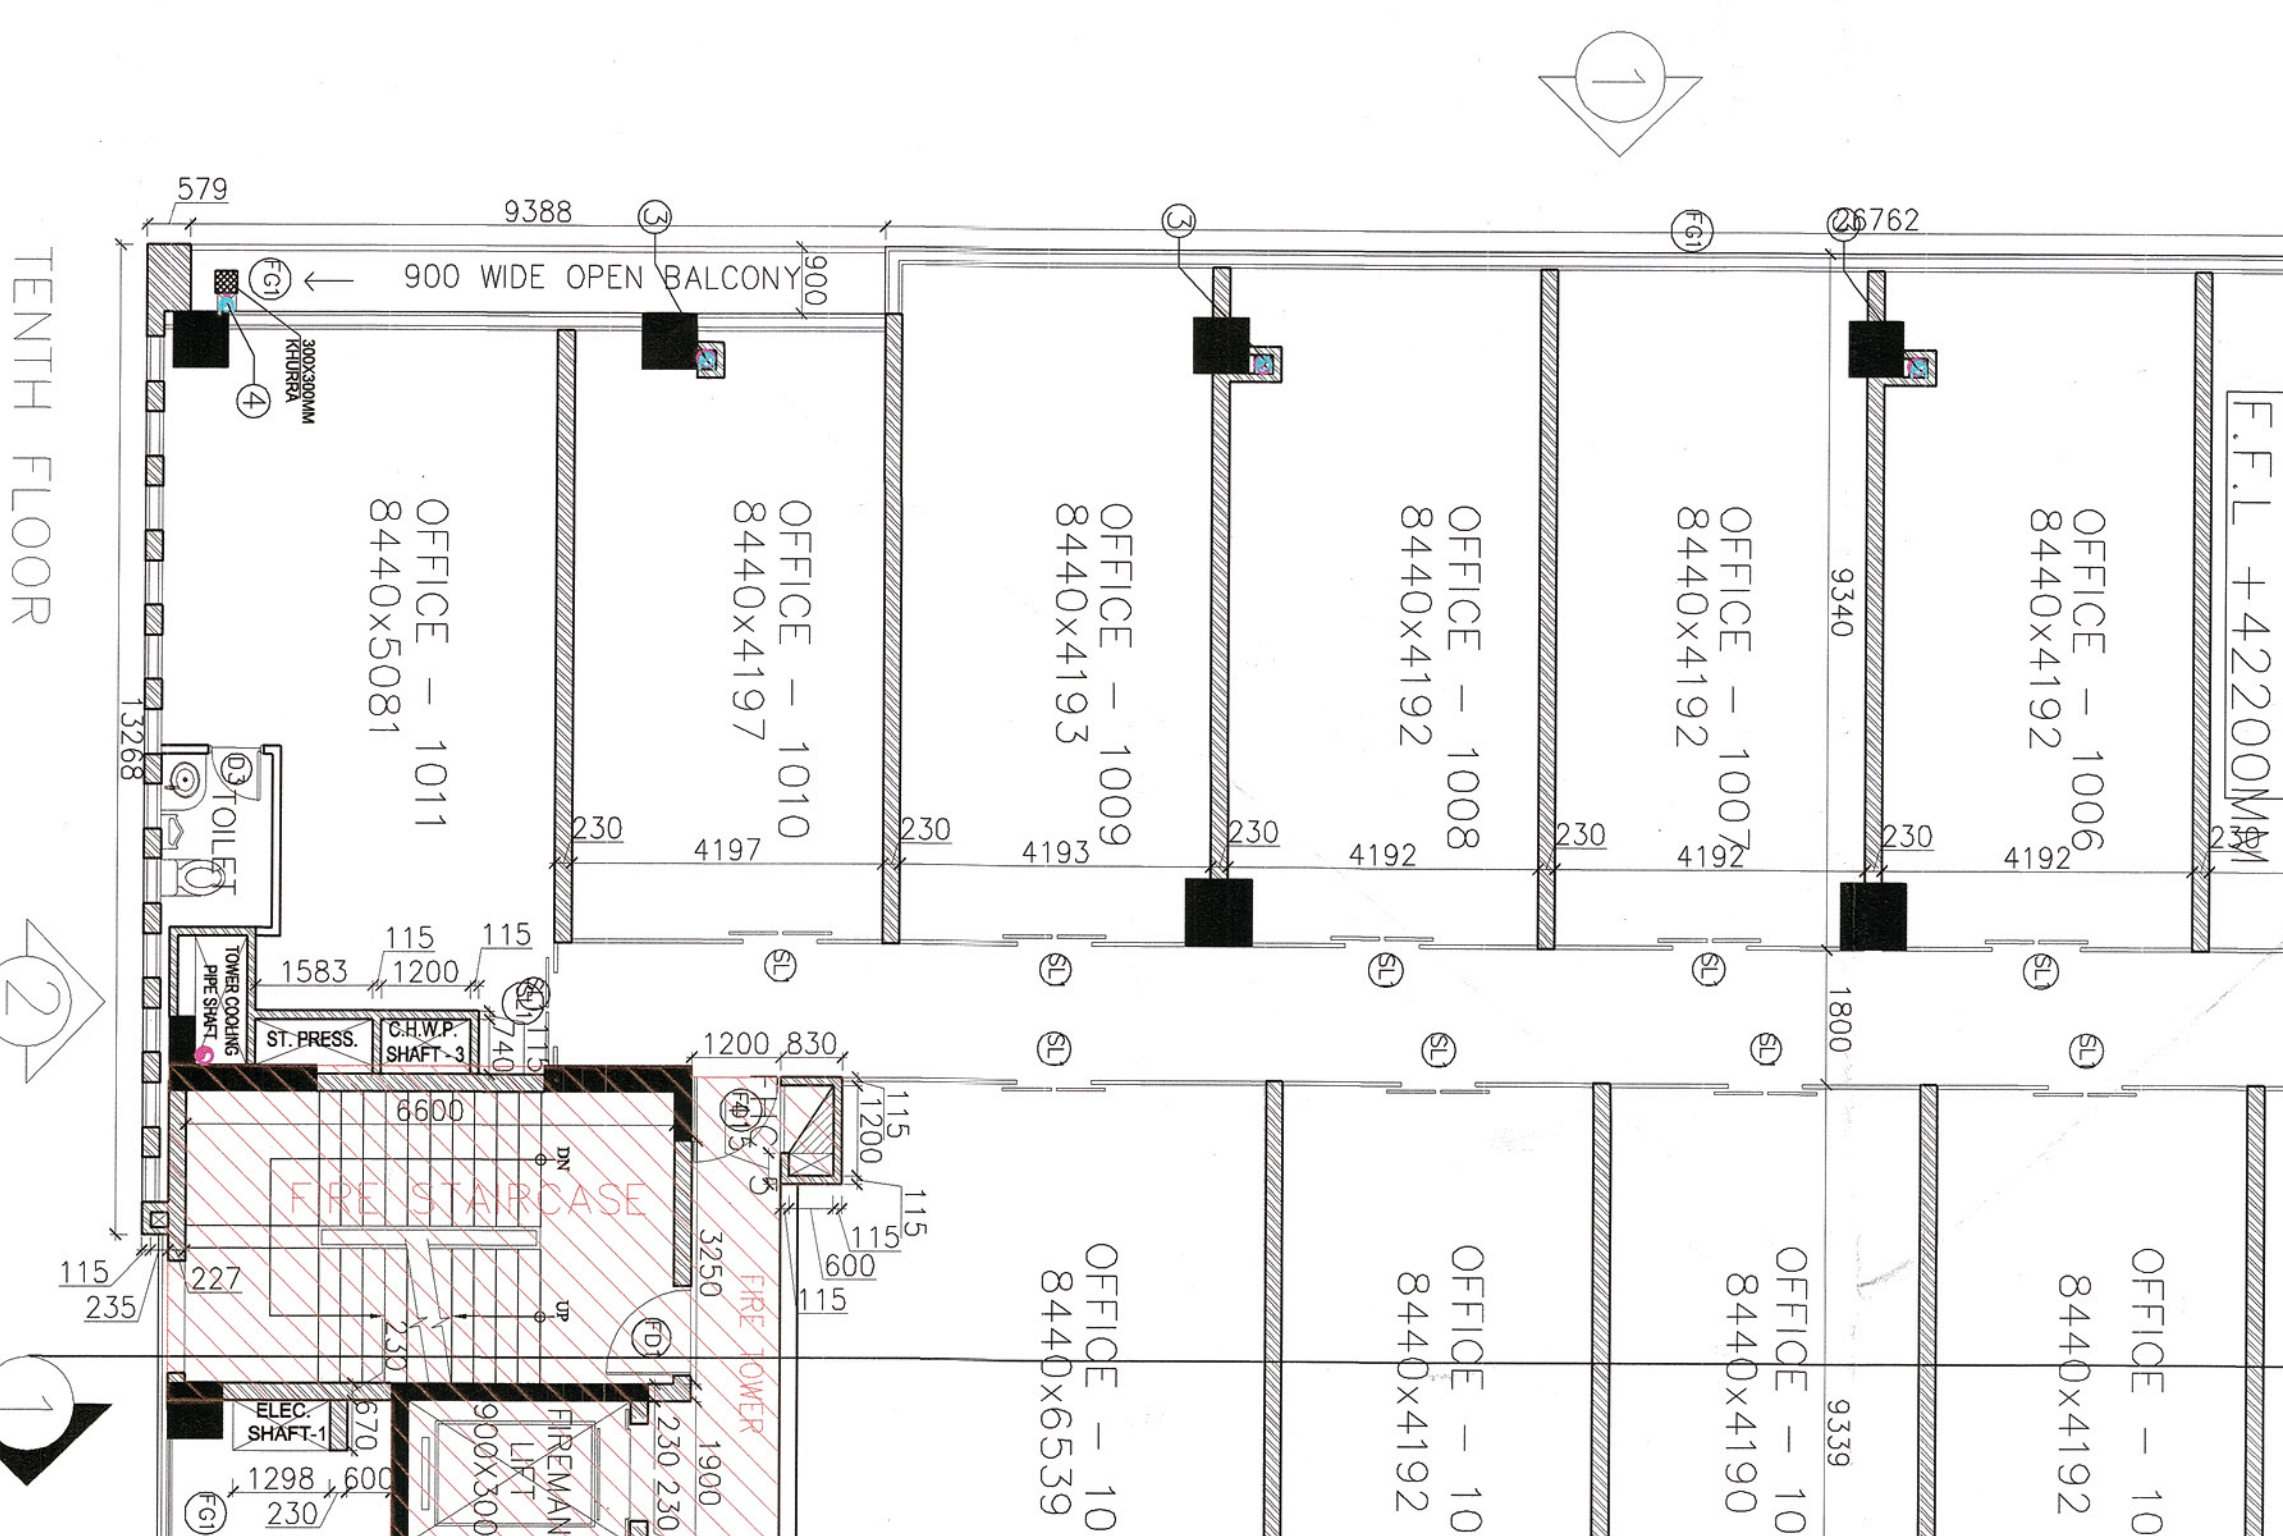









