
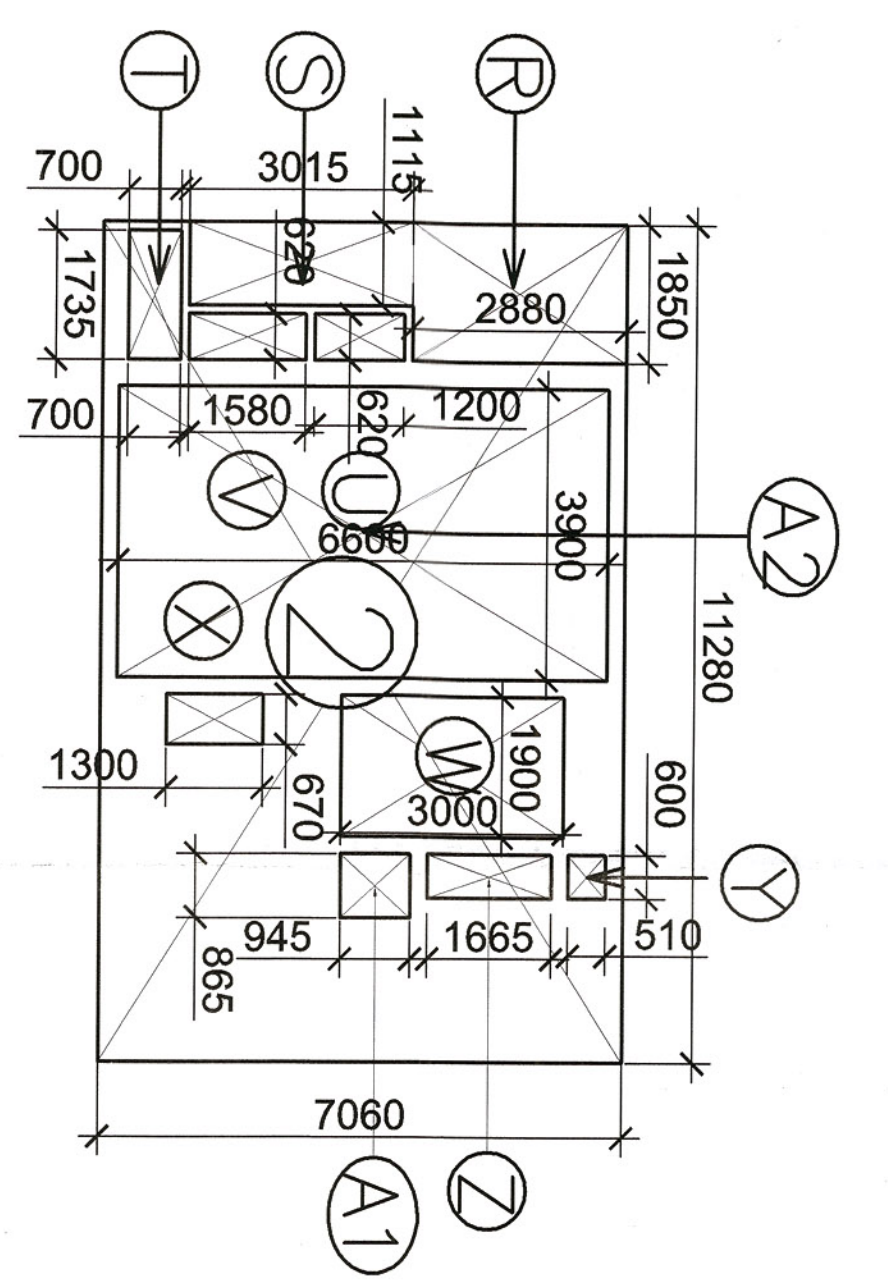
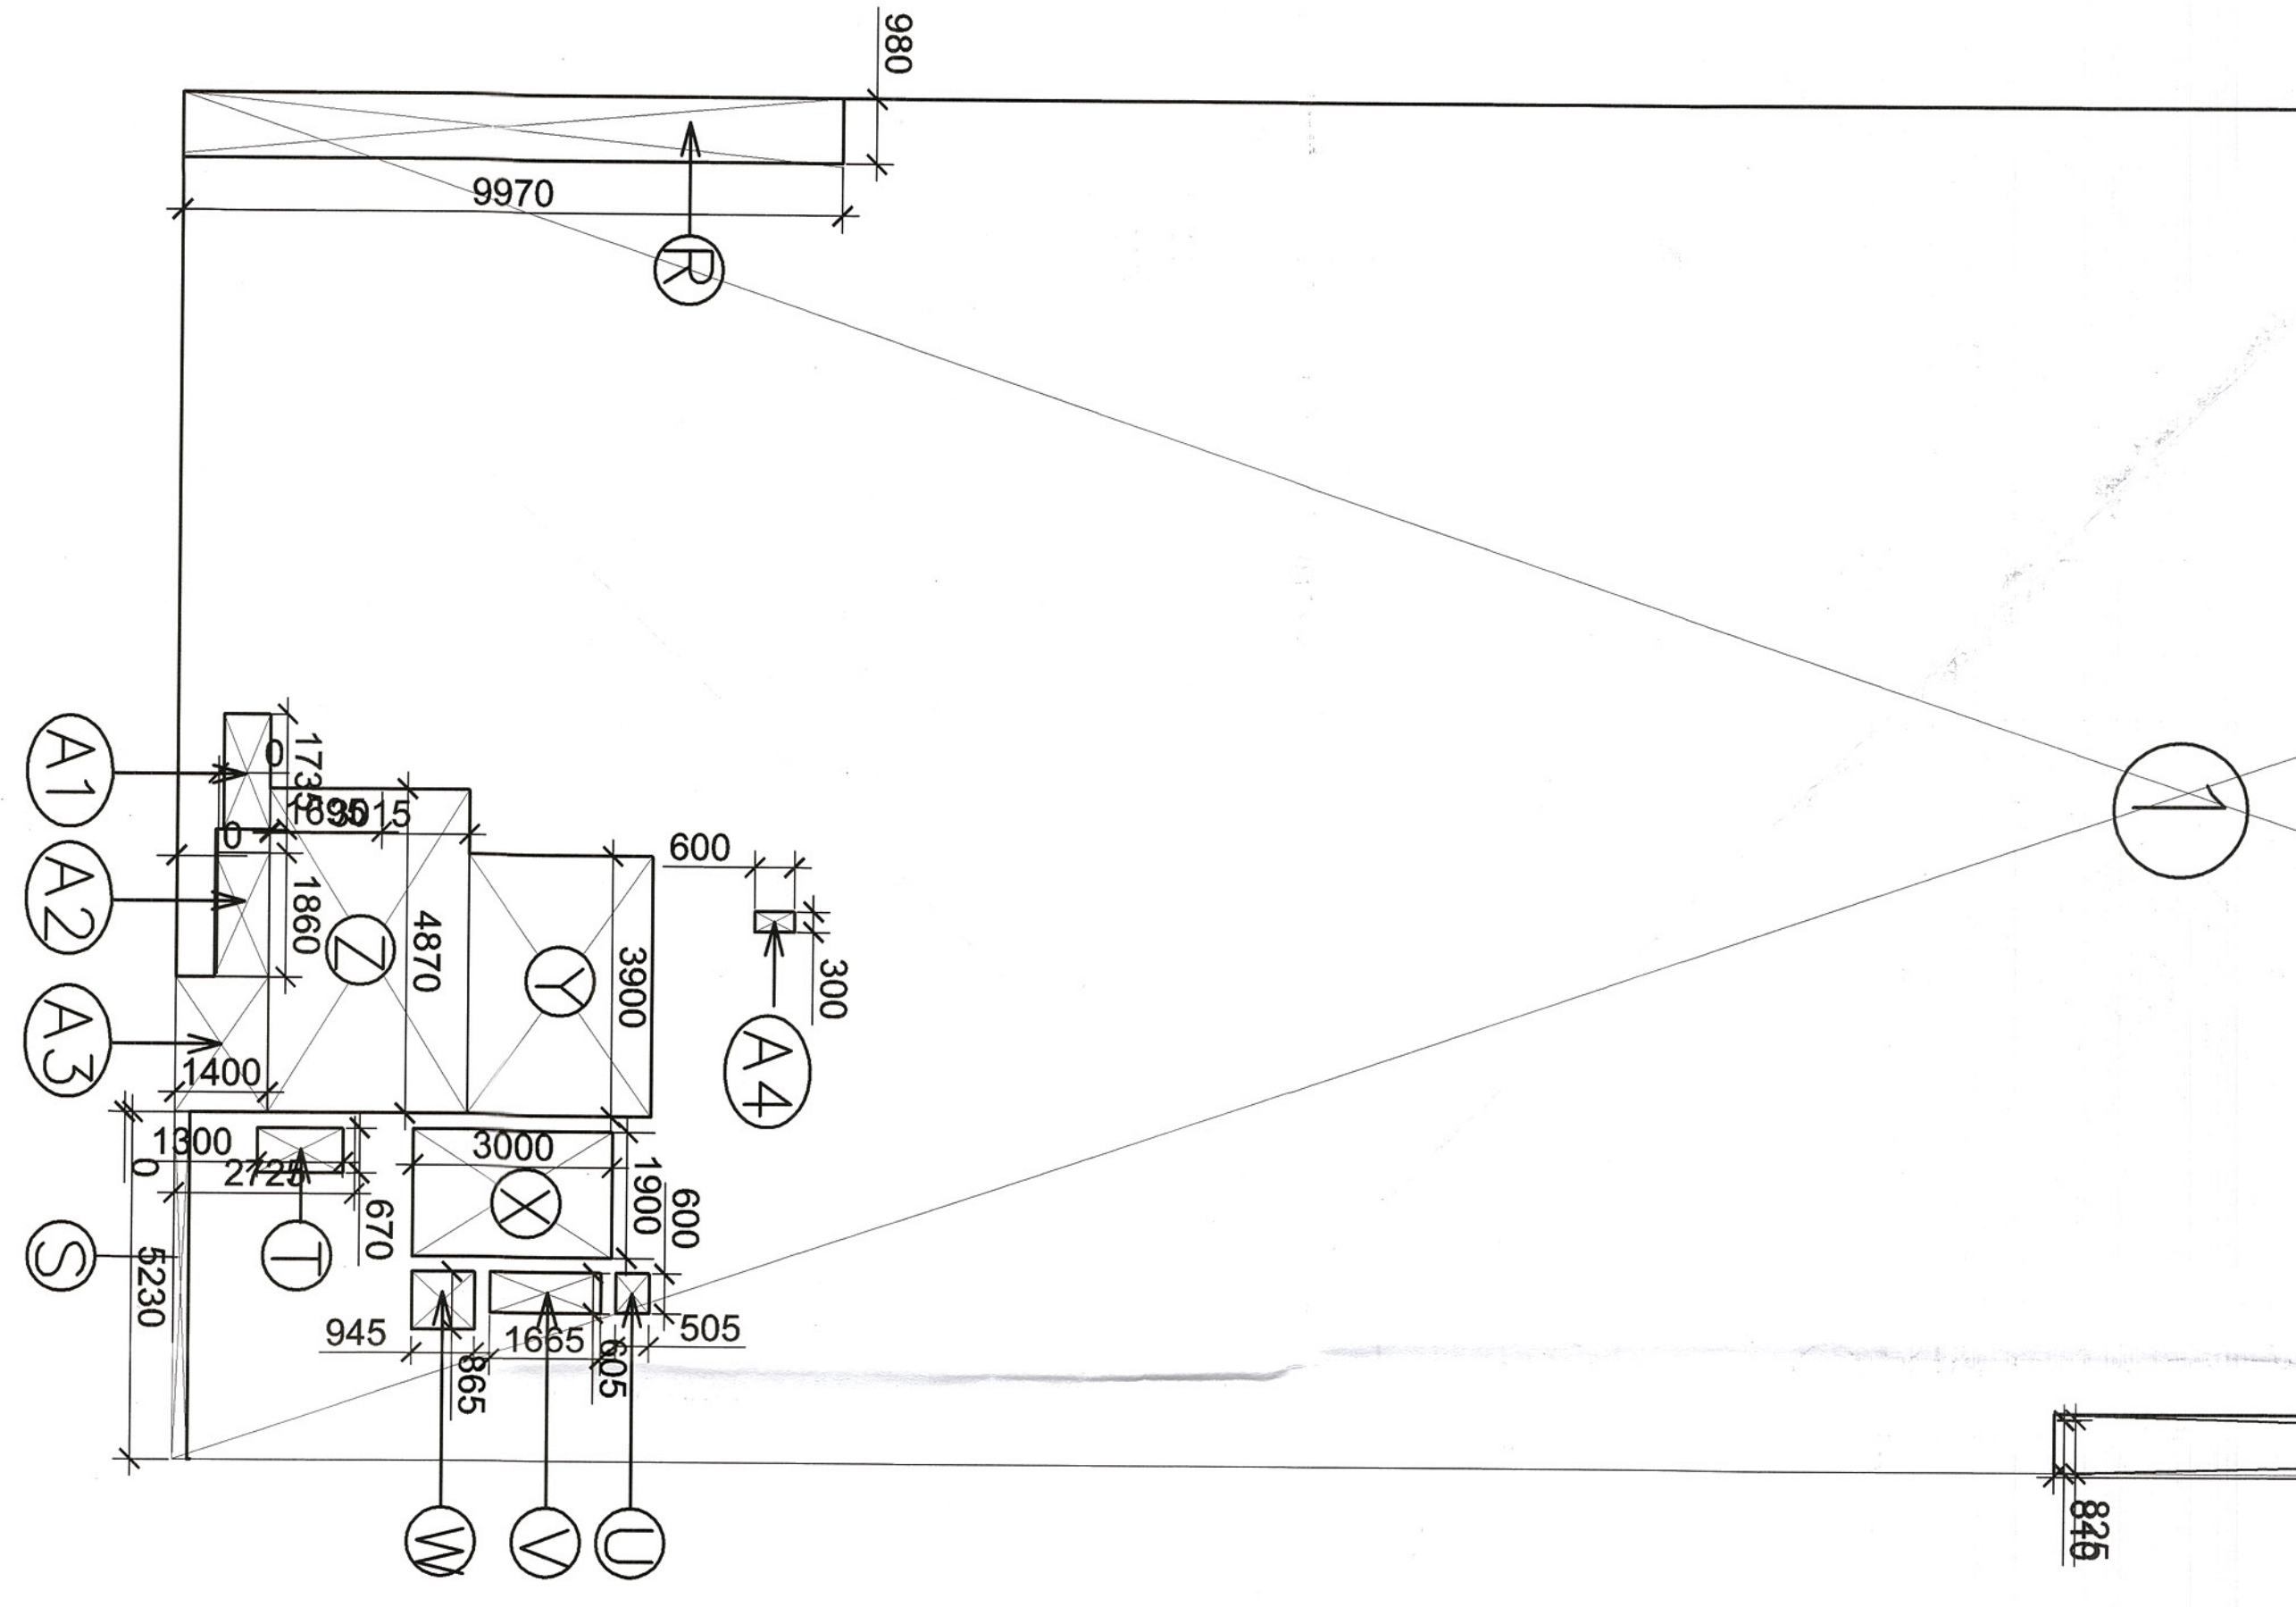
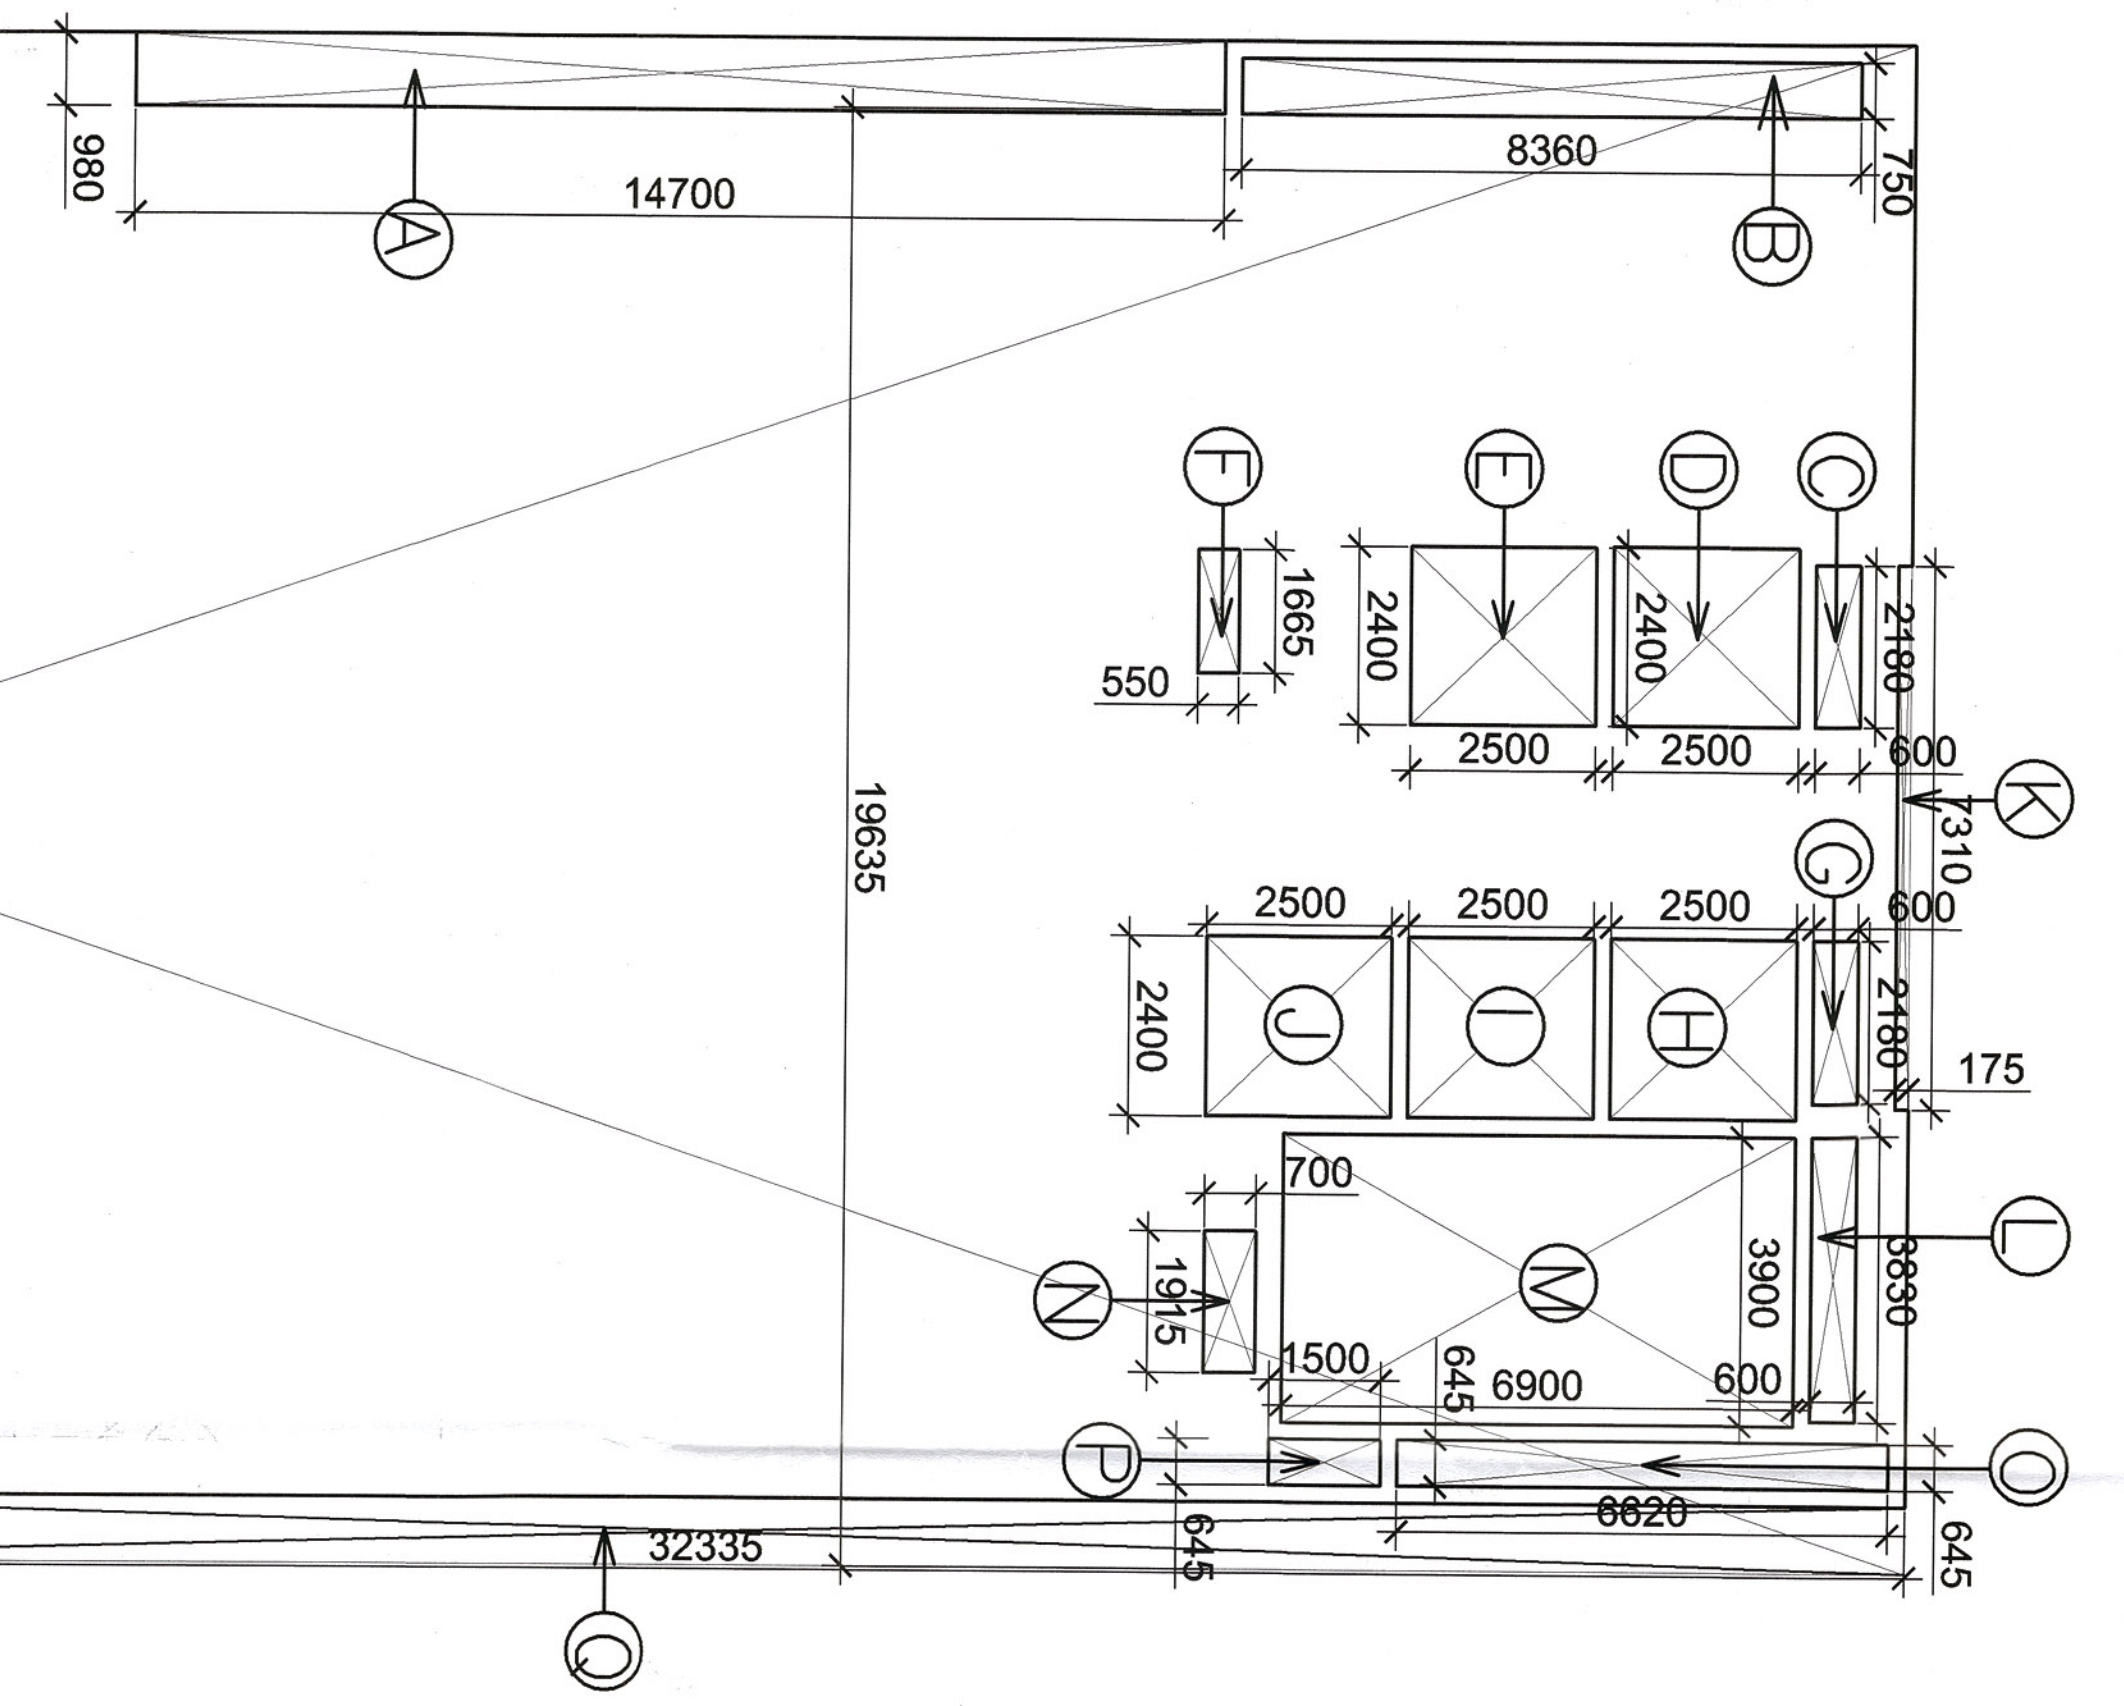


S.P. Member Secretary
 BPC
 S.P. Member
 BPC
 S.P. Member
 BPC
 S.P. Member
 BPC
 S.P. Member
 BPC

A.R.P. (A) Member B.P.C.
 DINESH AR (A)




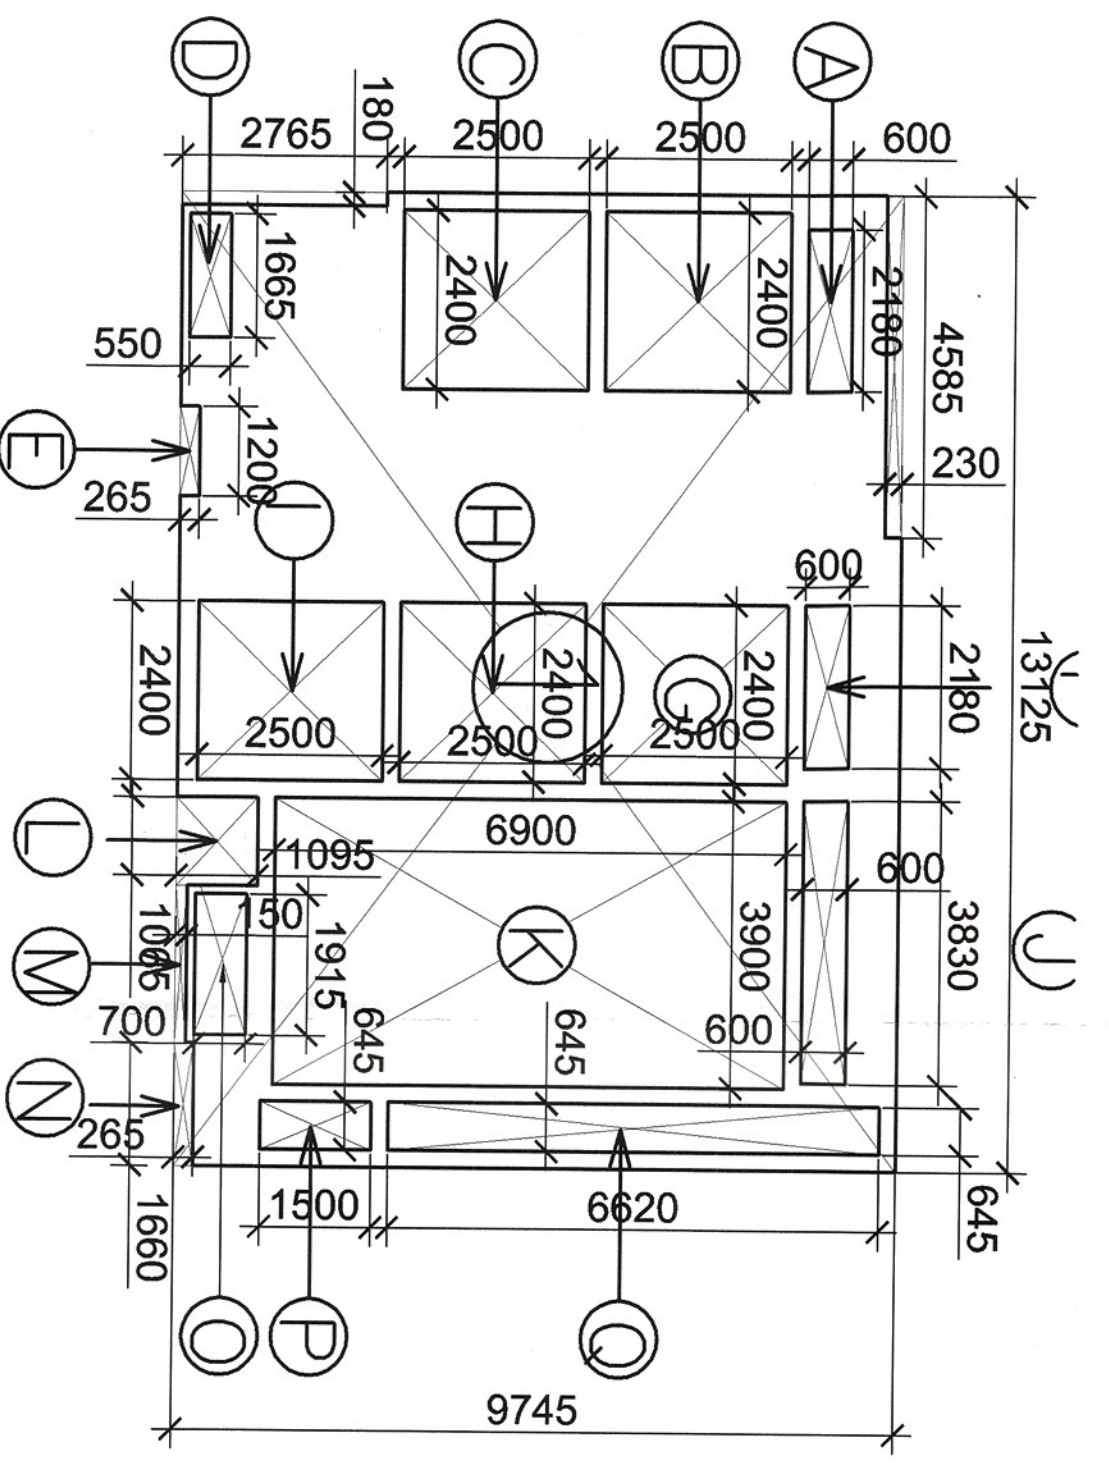

11th Floor		
Additions		Sq.mts
1	13175	9745
2	11280	7060
Total		207.6399
Deductions		
A	980	14700
B	2400	2900
C	2400	2500
D	1665	550
E	1200	255
F	2180	600
Total Deductions area		118.4186
Total Covered Area on 11th Floor		89.2213

10th Floor		
Additions		Sq.mts
Total Deductions		171.2819
Total Covered Area on 10th Floor		107.738

NOTES:
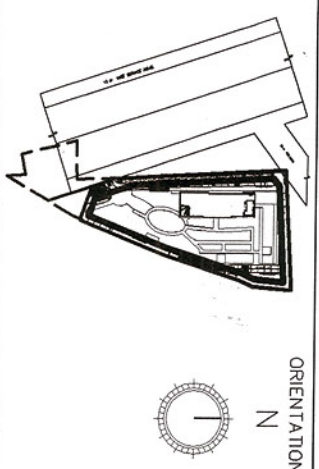

ACPL
 ARCHITECTURE CONSULTANTS

REVENUE BUILDING PLAN OF COMMERCIAL COLONY ON THE LAND MEASURING 3.5722 Hectares (LICENCE NO. 96 OF 2012 DATED 06-06-2012) IN SECTOR - 78, DISTT - GURGAON MANESAR URBAN COLLABORATION WITH STATE TOWNSHIP LTD.

For Space Towers Pvt. Ltd.
 OWNER/AUTH. SIGNATURE
 ARCHITECT'S SIGNATURE
 DRAWING TITLE: TENTH & ELEVENTH FLOOR (AREA DIAGRAM)
 SCALE: - : 1:100

10TH FLOOR AREA DIAGRAM

11TH FLOOR AREA DIAGRAM