


ELEVATION 2

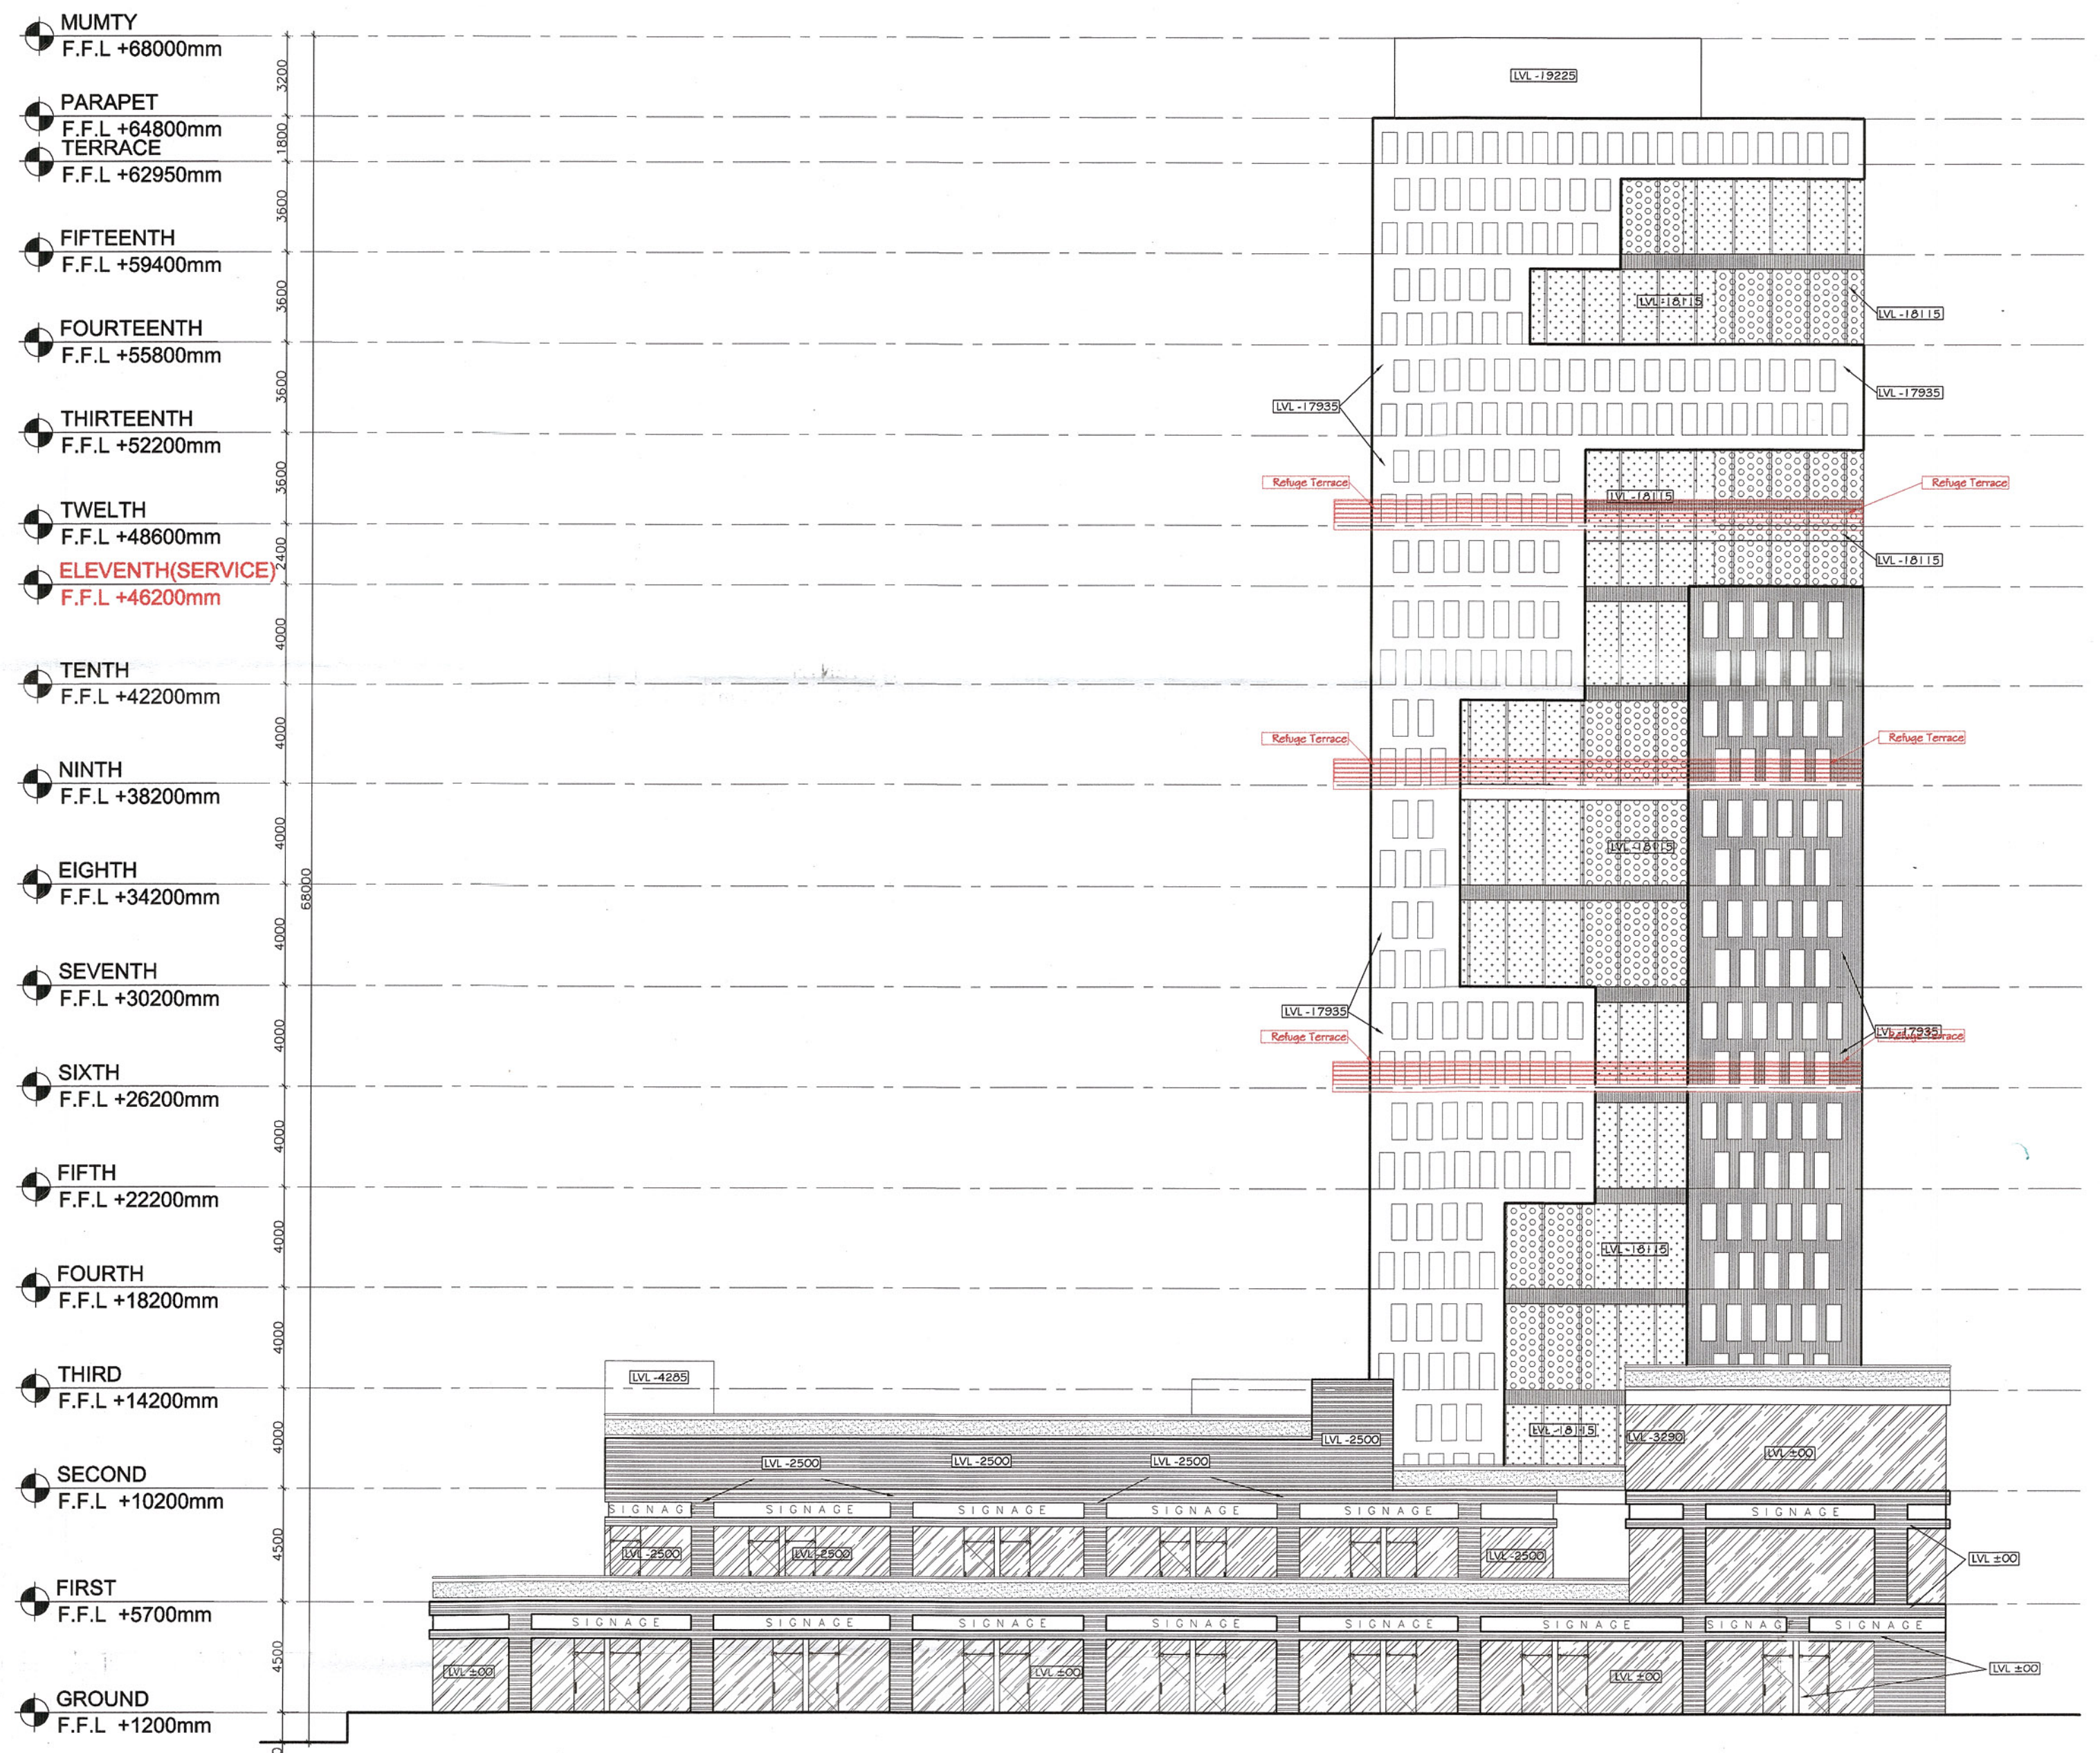

ELEVATION 4

For Space Towers Pvt. Ltd.

PROJECT: -
 ACPL Design Ltd
 5, Sector-17, Gurgaon, Haryana
 www.acpldesign.com

PRINCIPAL ARCHITECT:
ACPL
 Architectural
 Engineering

REVISIONS:
 REVISED BUILDING PLAN OF COMMERCIAL
 COLUMN ON THE LAND MEASURING 3.2X7.72 ACRES
 SECTION - 78 DISTT. GURGAON HARYANA URBAN
 COMPLEX BEING DEVELOPED BY SHAW SINGH IN
 COLLABORATION WITH SPACE TOWERS PVT. LTD.

OWNER/AUTH. SIGNATURE
 ARCHITECT'S SIGNATURE

DRAWING TITLE
 ELEVATION 2 & 4

DRAWING NO. S-17
 SCALE: 1:200

This is a "PROVISIONAL APPROVED BUILDING
 only for purpose of
 objection from the general public

Approved (HO)
 Dept. of Town and Country Planning,
 Haryana, Chandigarh

ADFEI (HO)
 DIESH KUMAR
 Member B.P.C.

Handwritten signatures and initials in blue ink.

Handwritten numbers: 2403, 24/31