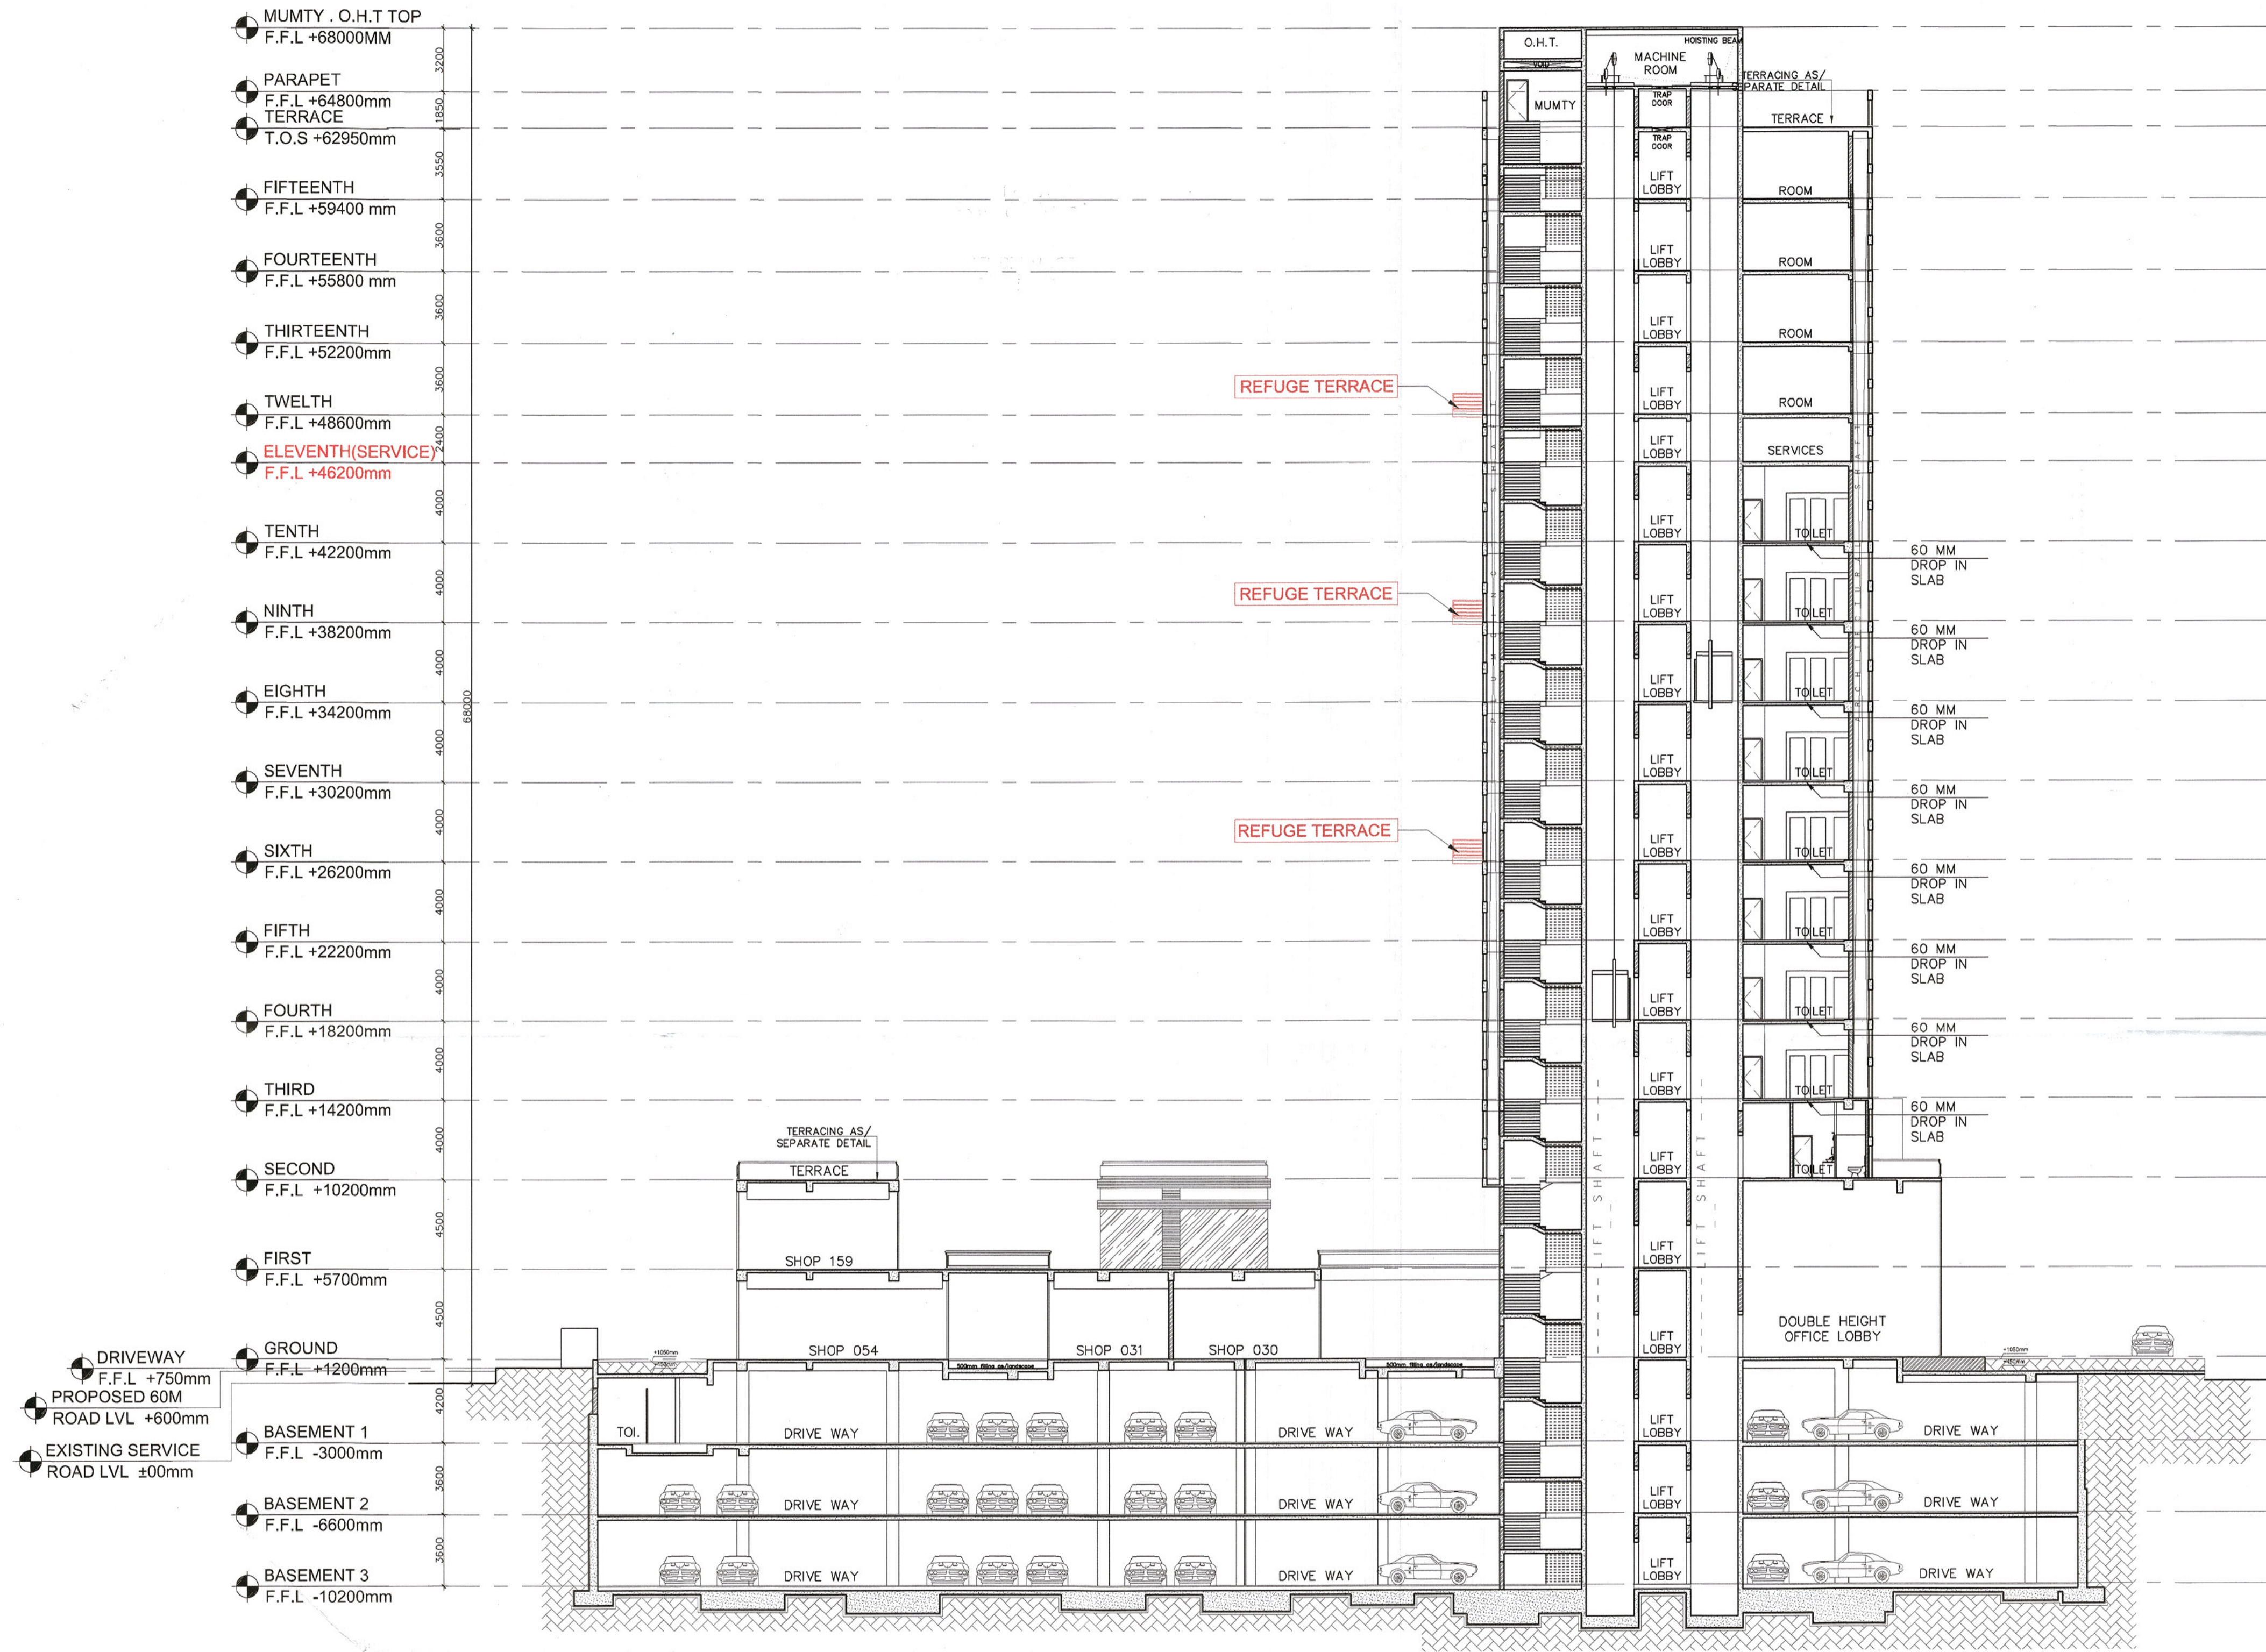

 A.D.F.O. (HQ)
 DFS PKL
 Member B.P.C.


DINESH KUMAR
 SD (HQ)

This is a "PROVISIONAL APPROVED BUILDING PLAN" only for reference.

Architect (HQ)
 Institute of Town and Country Planning,
 Chandigarh

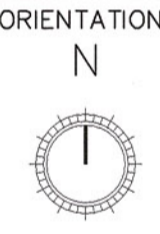


SECTION 2-2

- NOTES
- ALL LIFTS SHALL HAVE 100% POWER BACKUP.
 - THE BUILDING IS FULLY AIR CONDITIONED & MECHANICALLY VENTILATED.
 - ALL ELECTRICAL INSTALLATIONS SHALL BE AS PER PROVISION OF NBC.
 - FIRE FIGHTING SAFETY PROVISIONS WILL BE AS PER RELEVANT NBC PROVISIONS.
 - BASEMENT AREA SHALL HAVE MECHANICALLY VENTILATED AS PER RELEVANT CODE.
 - ALL TOILETS ARE VENTILATED AS PER HARYANA BUILDING CODE 2017.
 - BUILDING HAS AUTOMATIC SPRINKLER SYSTEM WHEREVER REQUIRED BY NBC.
 - BUILDING WILL BE DESIGNED (STRUCTURES) AS PER RELEVANT I.S. CODES FOR EARTHQUAKE RESISTANCE.
 - THE RESPONSIBILITY OF STRUCTURE DESIGN AND STRUCTURE STABILITY OF BUILDING AGAINST THE EARTHQUAKE SHALL BE ENTIRELY OF THE STRUCTURE ENGINEER/ARCHITECT/TOWNER.
 - THE RAIN WATER HARVESTING SYSTEM SHALL BE PROVIDED AS PER CENTRAL GROUND WATER AUTHORITY NORMS.
 - SOLAR PANELS OF REQUIRED CAPACITY SHALL BE PROVIDED ON ROOF TOP AS PER THE COLONIZER/OWNER SHALL USE ONLY LIGHT-EMITTING DIODE (LED) FITTING FOR INTERNAL LIGHTING AS WELL AS CAMPUS LIGHTING.
 - ALL HANDICAP RAMPS WITH RAILING.

KEY PLAN ORIENTATION

N



PRINCIPAL ARCHITECT:

ACPL

ISO 9001:2008
Architecture Management Planning

ACPL Design Ltd
E-24 South Extension -11, +91 11 24622195
New Delhi 110049, India +91 11 24648709
www.acplonline.com

PROJECT: -

REVISED BUILDING PLAN OF COMMERCIAL COLONY ON THE LAND MEASURING 3.24722 Acres (LICENCE NO. 56 OF 2012 DATED 06-06-2012) IN SECTOR - 78, DISTT. -GURGAON MANESAR URBAN COMPLEX BEING DEVELOPED BY ISHAN SINGH IN COLLABORATION WITH SPAZE TOWERS PVT. LTD.

For Spaze Towers Pvt. Ltd.


 Authorized Signatory


 ARCHITECT'S SIGNATURE

DRAWING TITLE

SECTION
2

DRAWING NO. S-20A SCALE :- 1: 250